




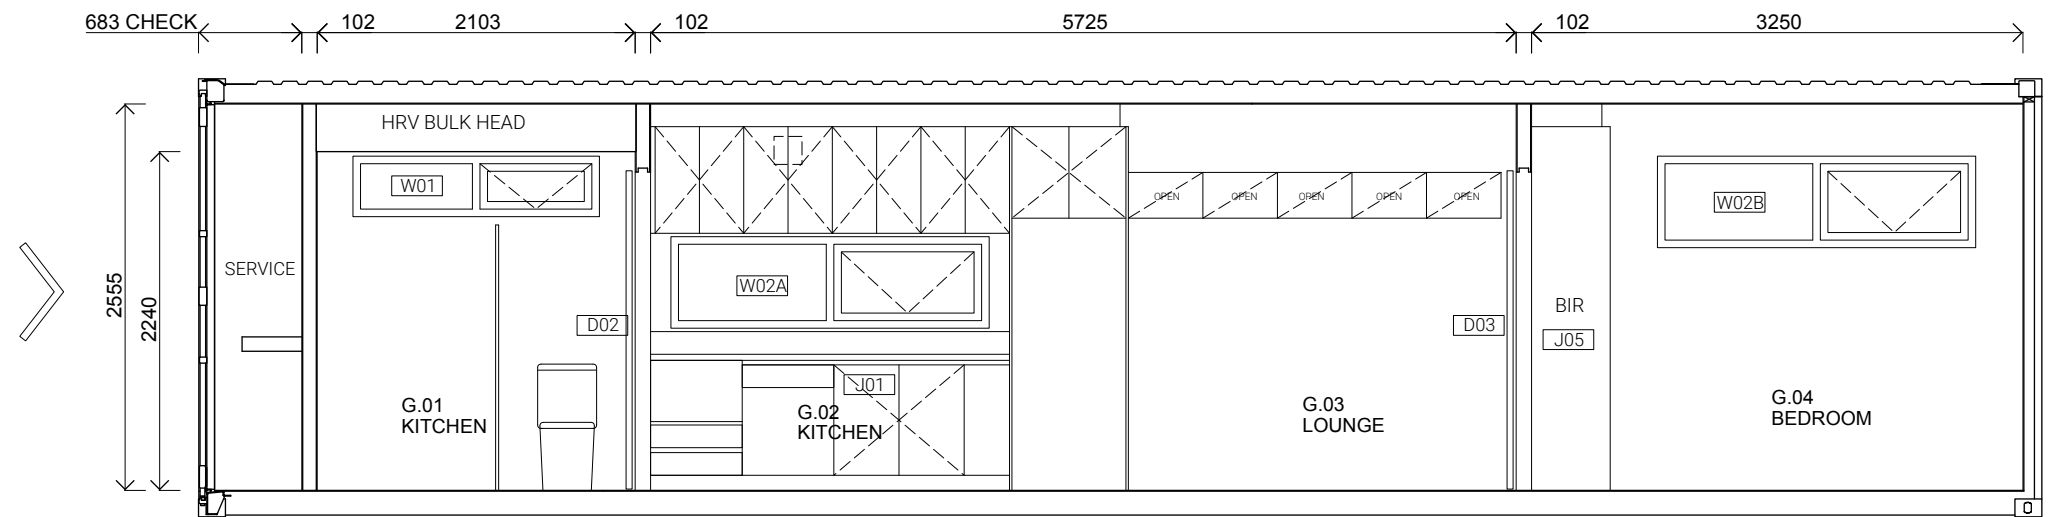


1
-
SECTION LOOKING NORTH
1:50 @ A3

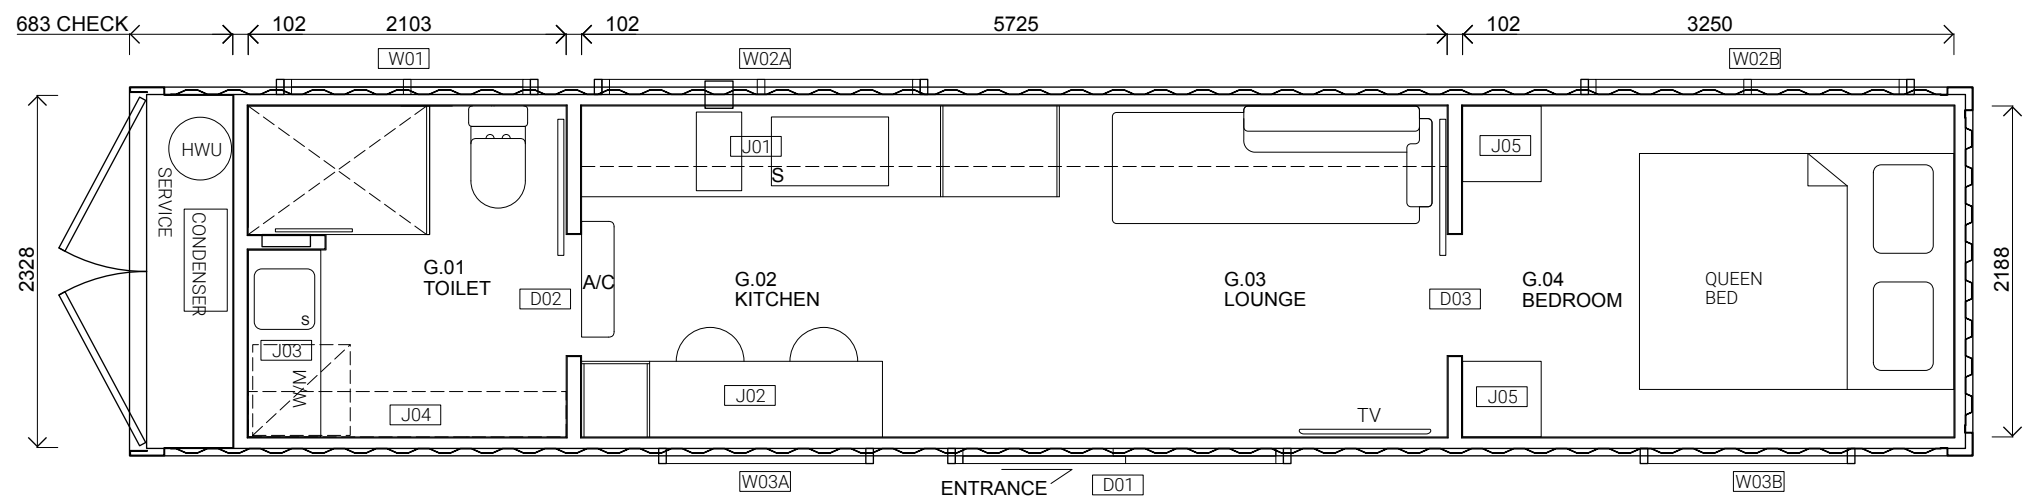

2
-
GROUND FLOOR PLAN
1:50 @ A3

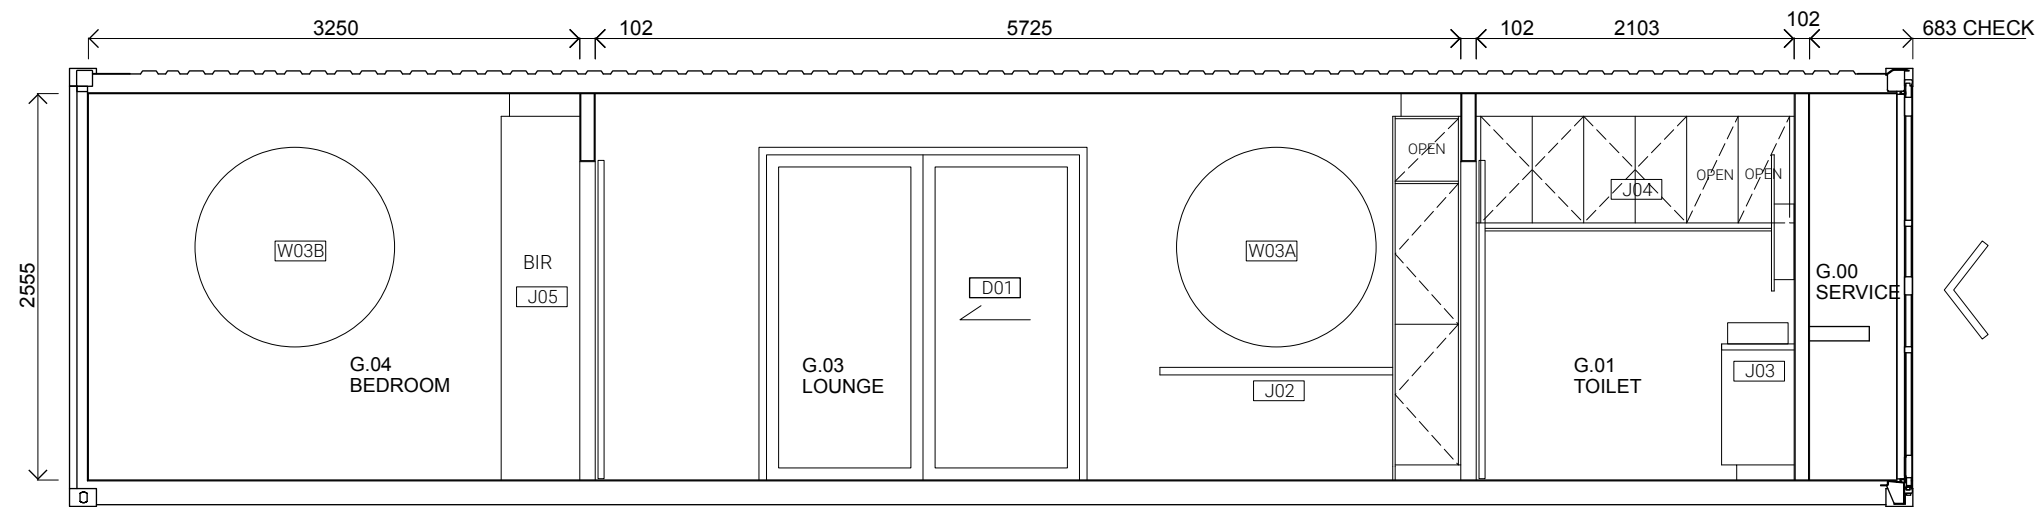

3
-
SECTION LOOKING SOUTH
1:50 @ A3

 

17 Blinco Street
Fremantle
Western Australia 6010
www.littlecastles.com.au

Notes

1. ALL DIMENSIONS & LEVELS TO BE VERIFIED PRIOR TO COMMENCEMENT OF THE WORKS.
2. FIGURED DIMENSIONS TAKE PREFERENCE OVER SCALED DIMENSION.
3. THESE DRAWINGS SHALL BE READ IN CONJUNCTION WITH ALL OTHER RELEVANT DRAWINGS.
4. THESE DRAWINGS ARE THE PROPERTY OF SONIC STEEL & SHALL NOT BE USED, COPIED OR ALTERED IN ANY MANNER UNLESS WRITTEN PERMISSION IS OBTAINED FROM SONIC STEEL.

PROJECT

LOCATION

DRAWING TITLE

DRAWING NO.

DATE

SCALE

DRAWN


PLAN & SECTIONS

18.02.2025


1:50@A3

A.H

MARK VI

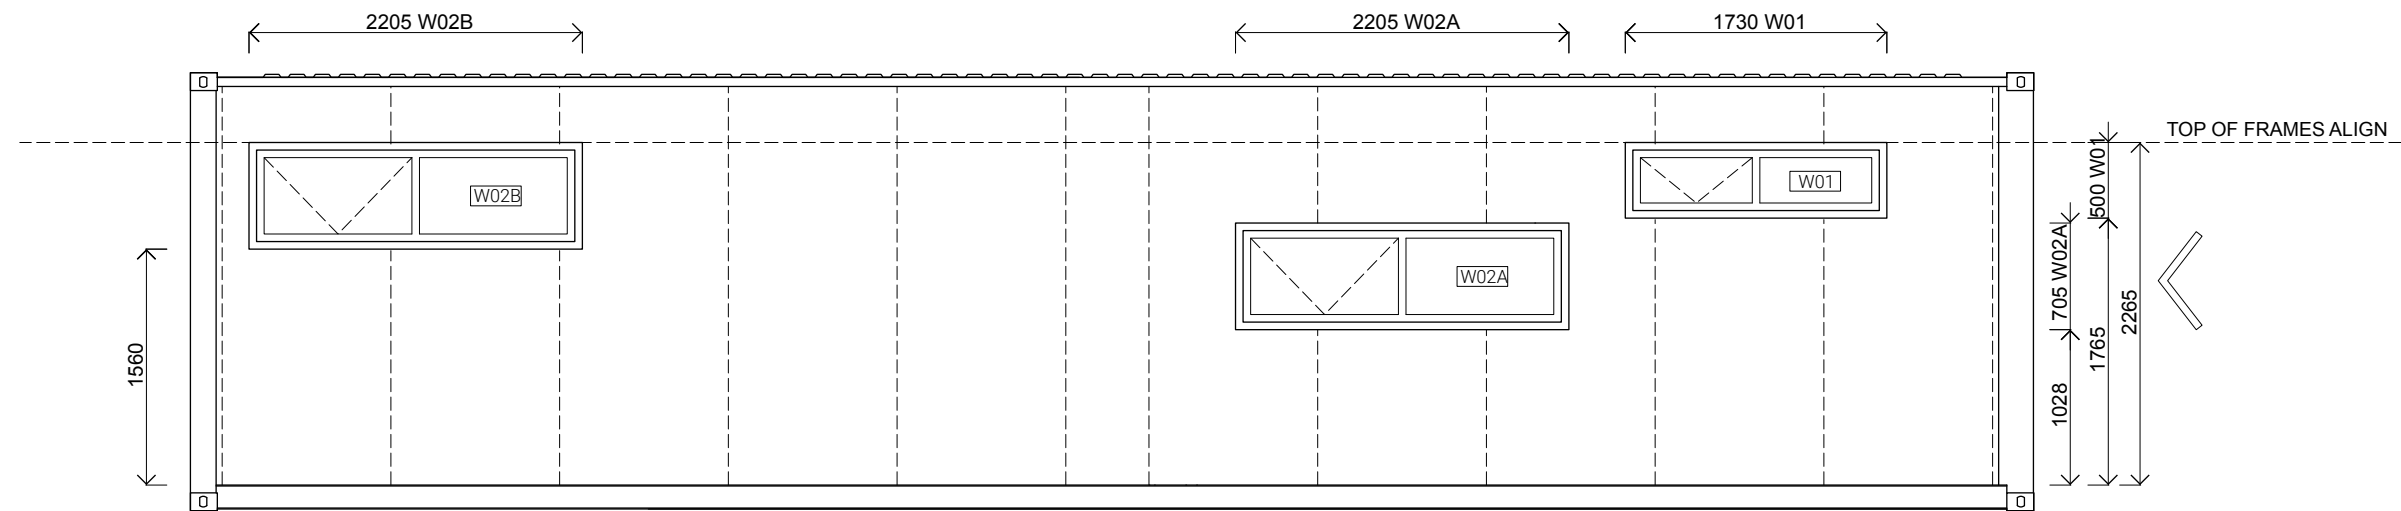

1 NORTH ELEVATION
1:50 @ A3

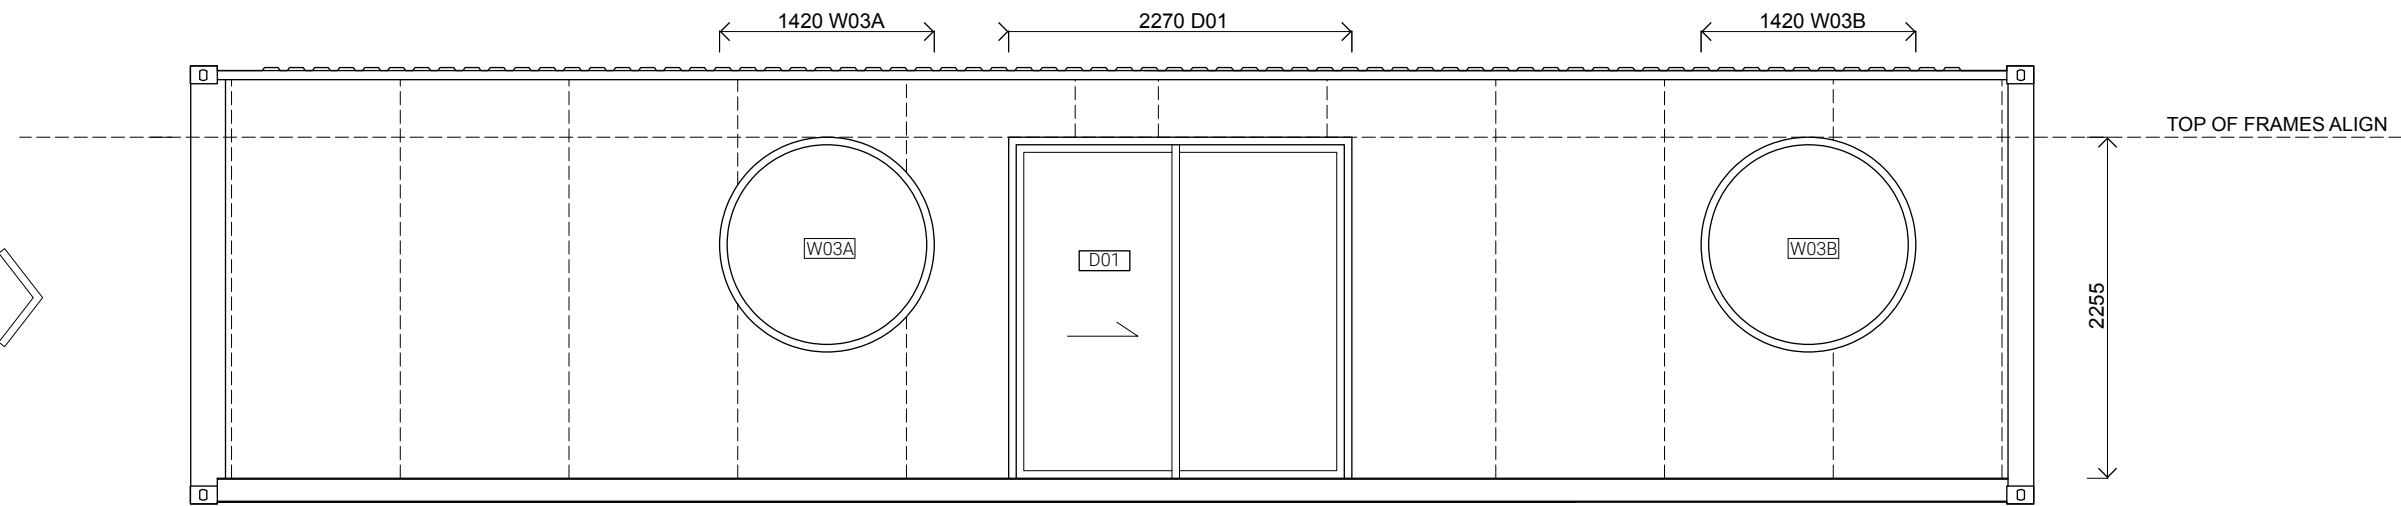

2 SOUTH ELEVATION
1:50 @ A3



17 Blinco Street
Fremantle
Western Australia 6010
www.littlecastles.com.au

Notes

1. ALL DIMENSIONS & LEVELS TO BE VERIFIED PRIOR TO COMMENCEMENT OF THE WORKS.
2. FIGURED DIMENSIONS TAKE PREFERENCE OVER SCALED DIMENSION.
3. THESE DRAWINGS SHALL BE READ IN CONJUNCTION WITH ALL OTHER RELEVANT DRAWINGS.
4. THESE DRAWINGS ARE THE PROPERTY OF SONIC STEEL & SHALL NOT BE USED, COPIED OR ALTERED IN ANY MANNER UNLESS WRITTEN PERMISSION IS OBTAINED FROM SONIC STEEL.

PROJECT

LOCATION

DRAWING TITLE

DRAWING NO.

DATE

SCALE

DRAWN

CUT OUT

18.02.2025

1:50@A3

A.H

MARK VI