

PREFABRICATED HOUSING



DRAWING SHEETS




- A0.01 - BED/KITCHEN/DINING/LIVING POD - PLANS
- A0.02 - BED/KITCHEN/DINING/LIVING POD - ELEVATIONS 1 OF 2
- A0.03 - BED/KITCHEN/DINING/LIVING POD - ELEVATIONS 2 OF 2
- A0.04 - BED/KITCHEN/DINING/LIVING POD - PERSPECTIVES


- A0.05 - SINGLE BED MODULE - PLANS
- A0.06 - SINGLE BED MODULE - ELEVATIONS
- A0.07 - SINGLE BED MODULE - PERSPECTIVES

- A0.08 - BRIDGE MODULE


- A0.09 - SHADING / AWNING - BATTEN AND PFC OPTION
- A0.10 - SHADING / AWNING - STEEL HOOD



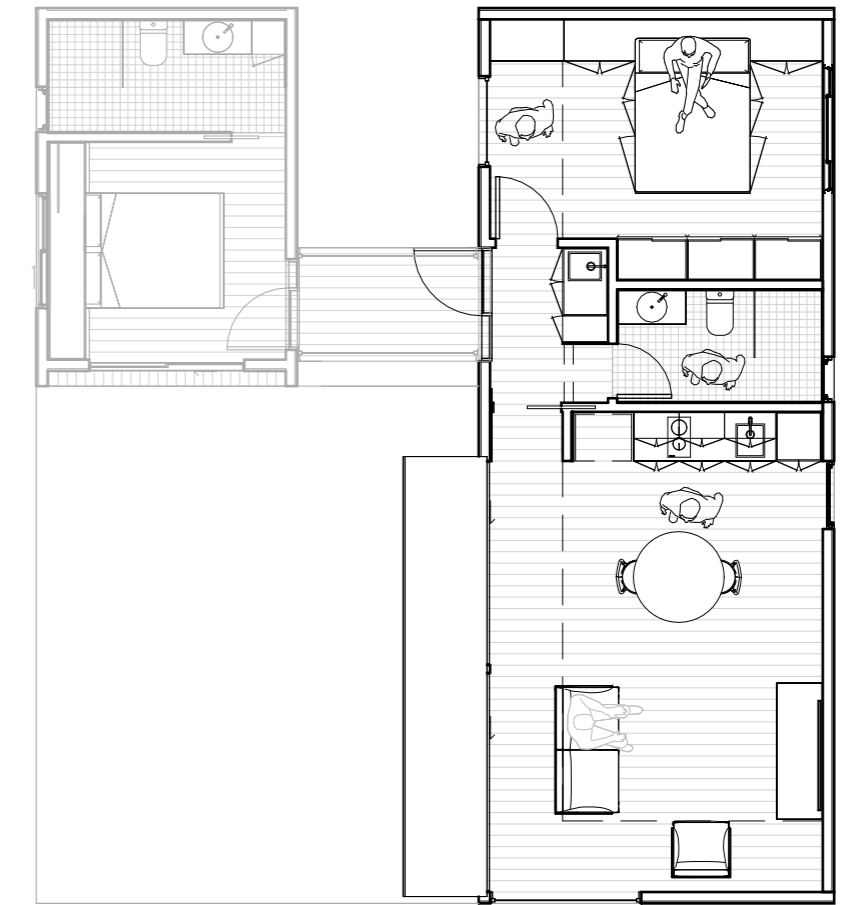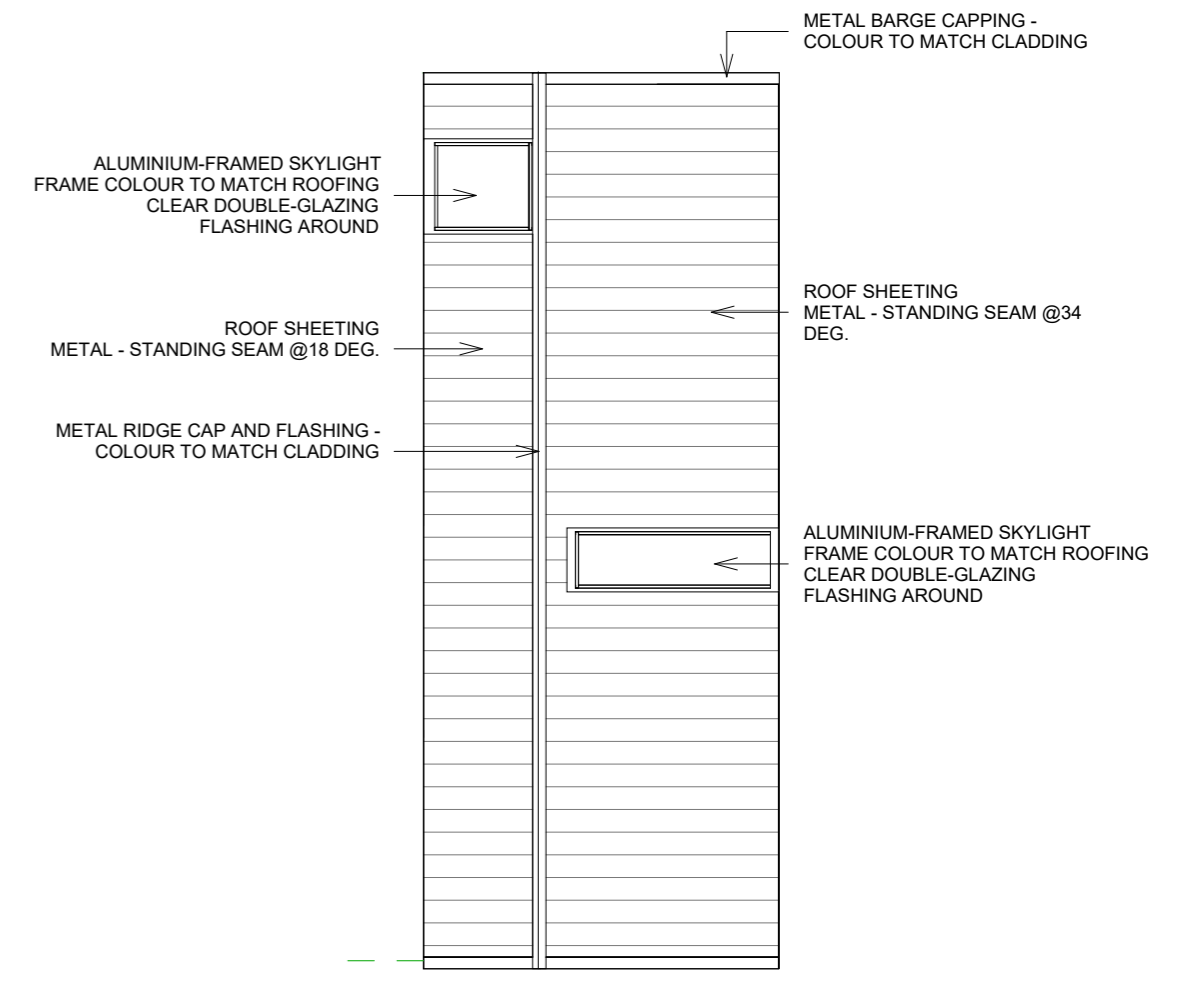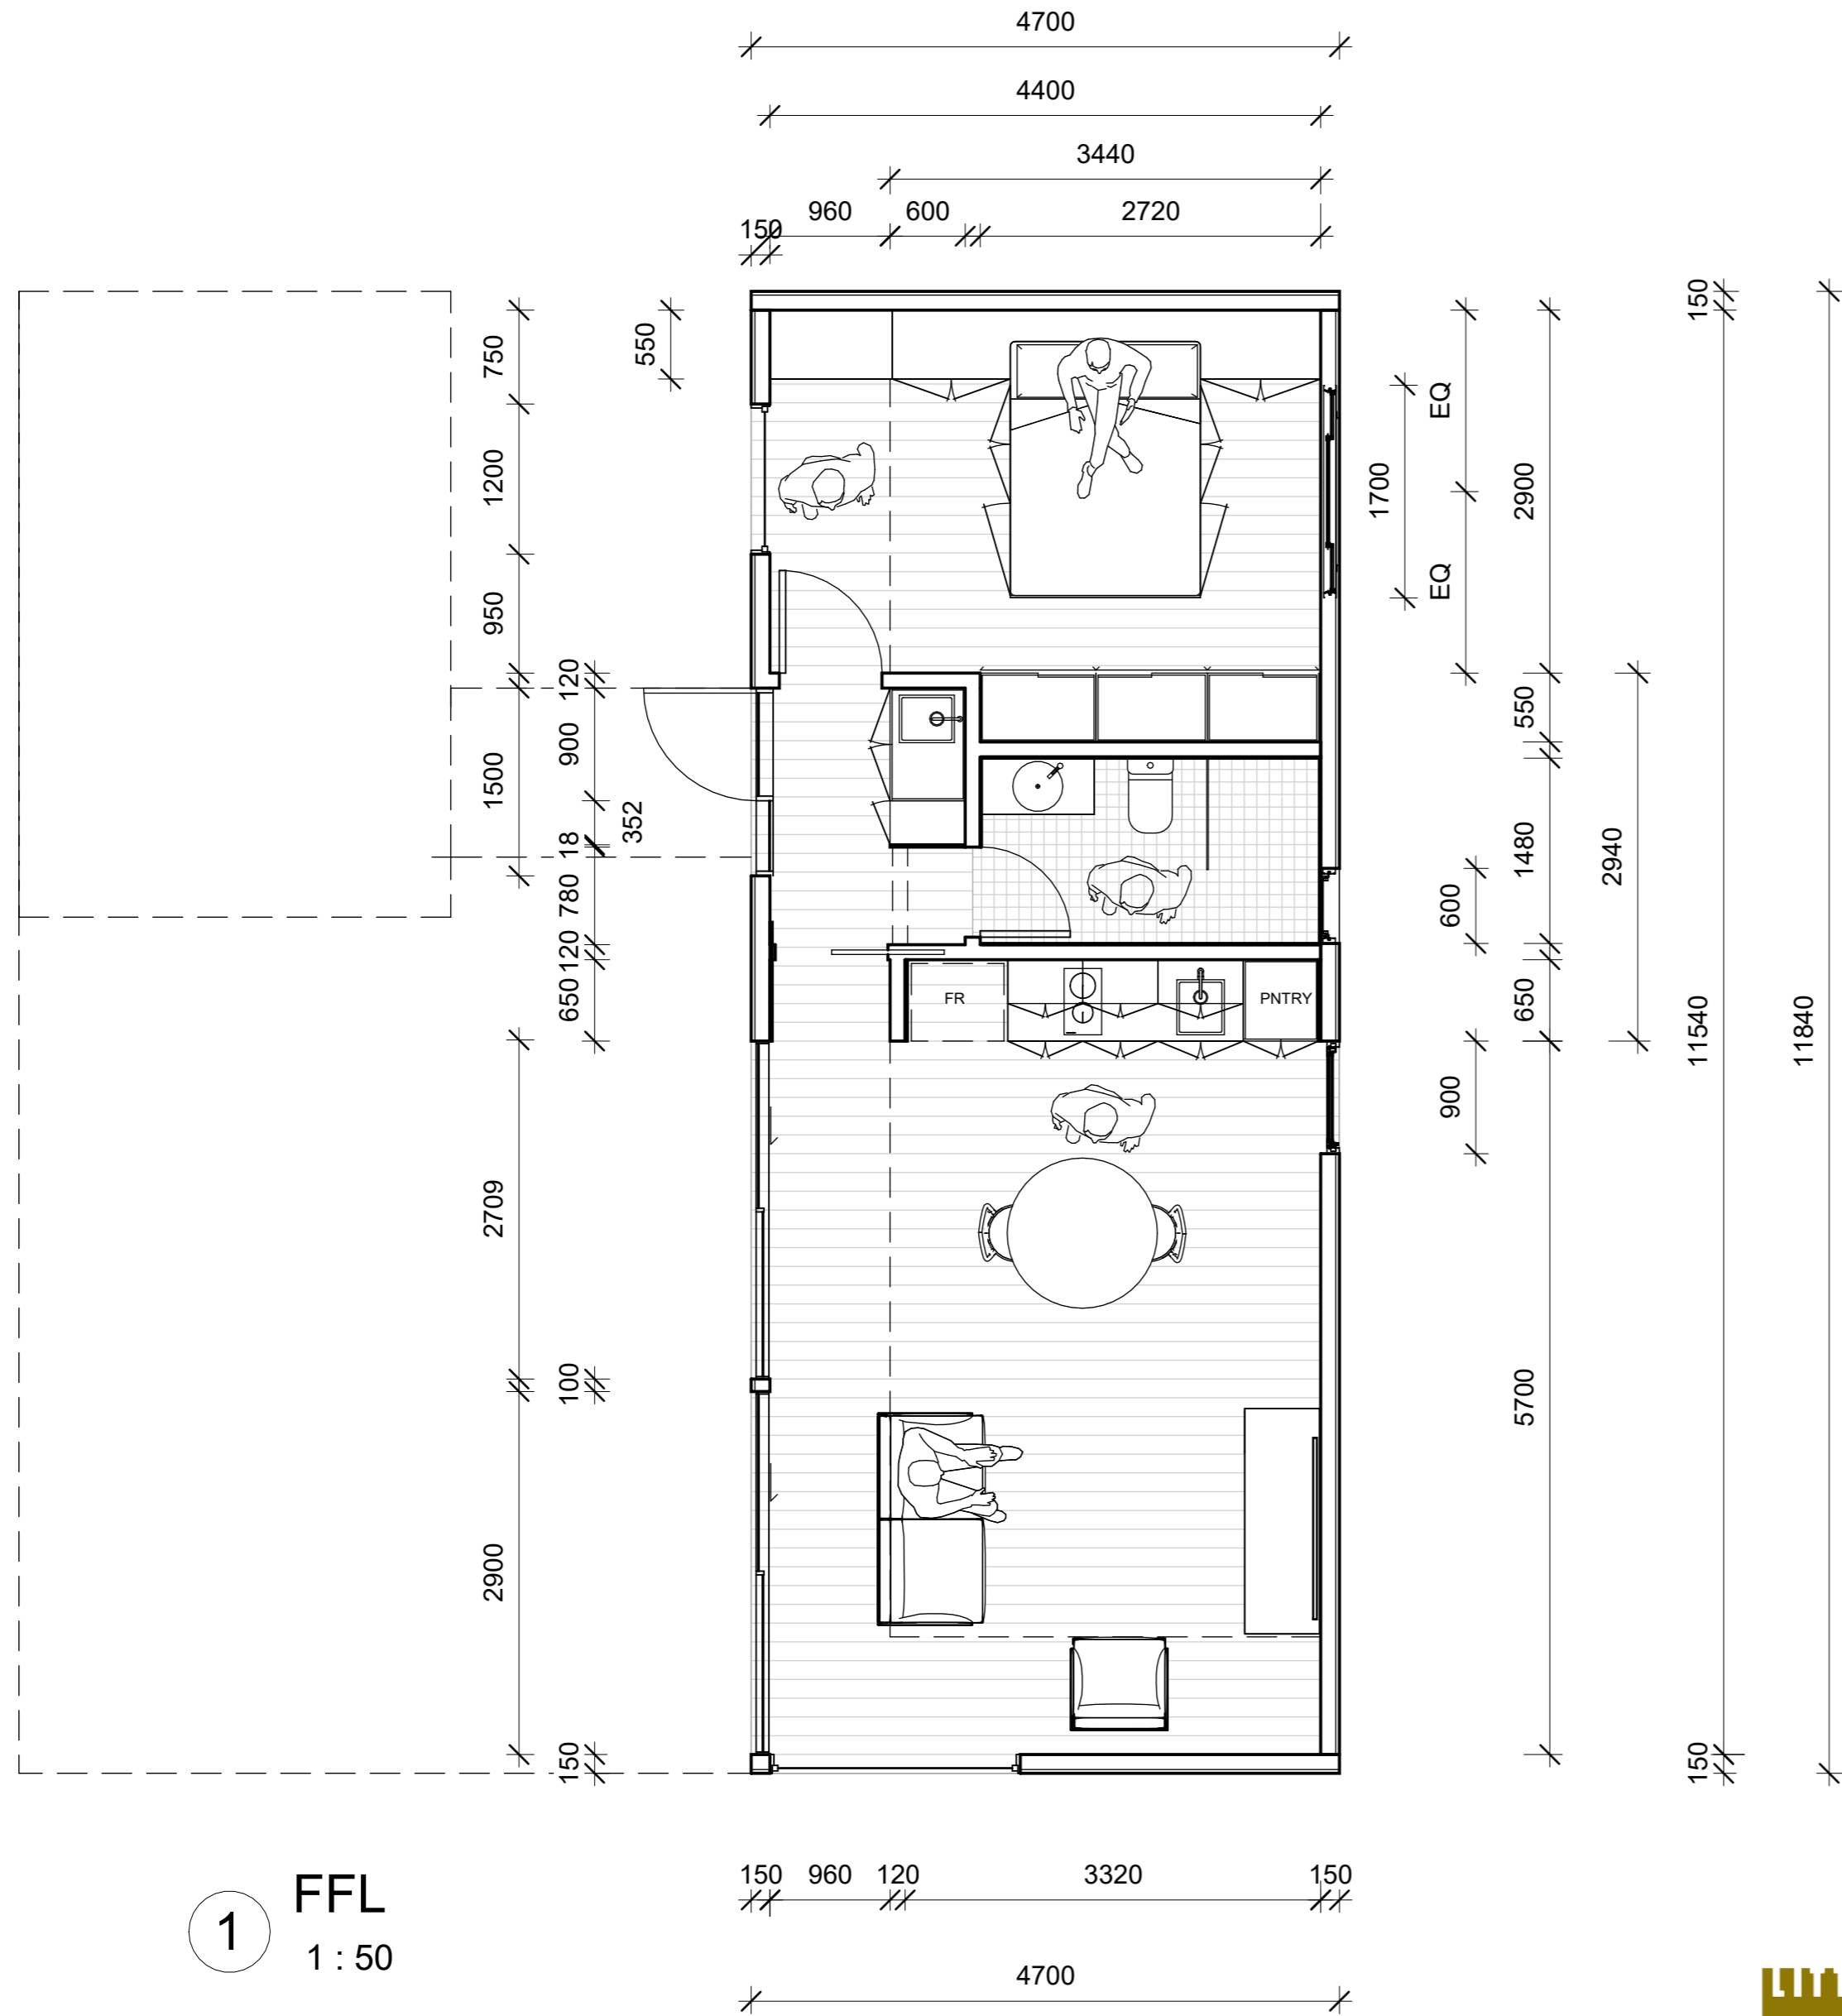


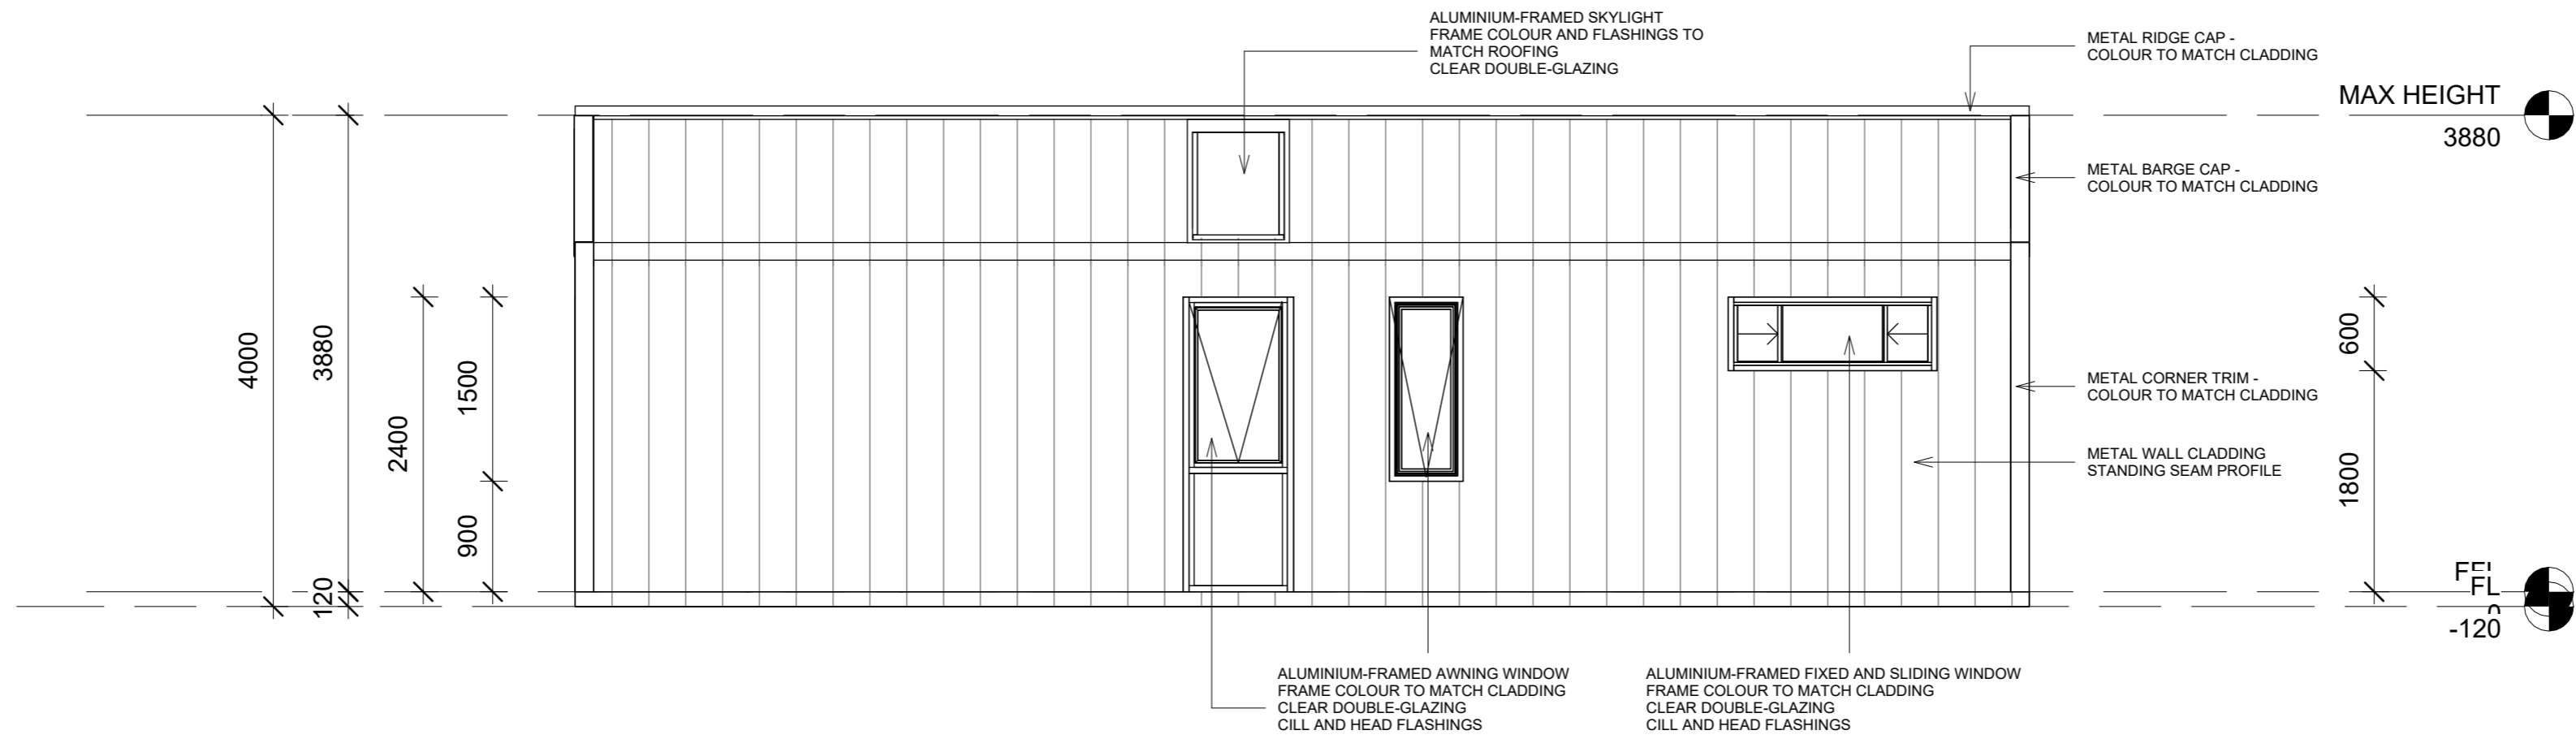


1 East
1 : 50

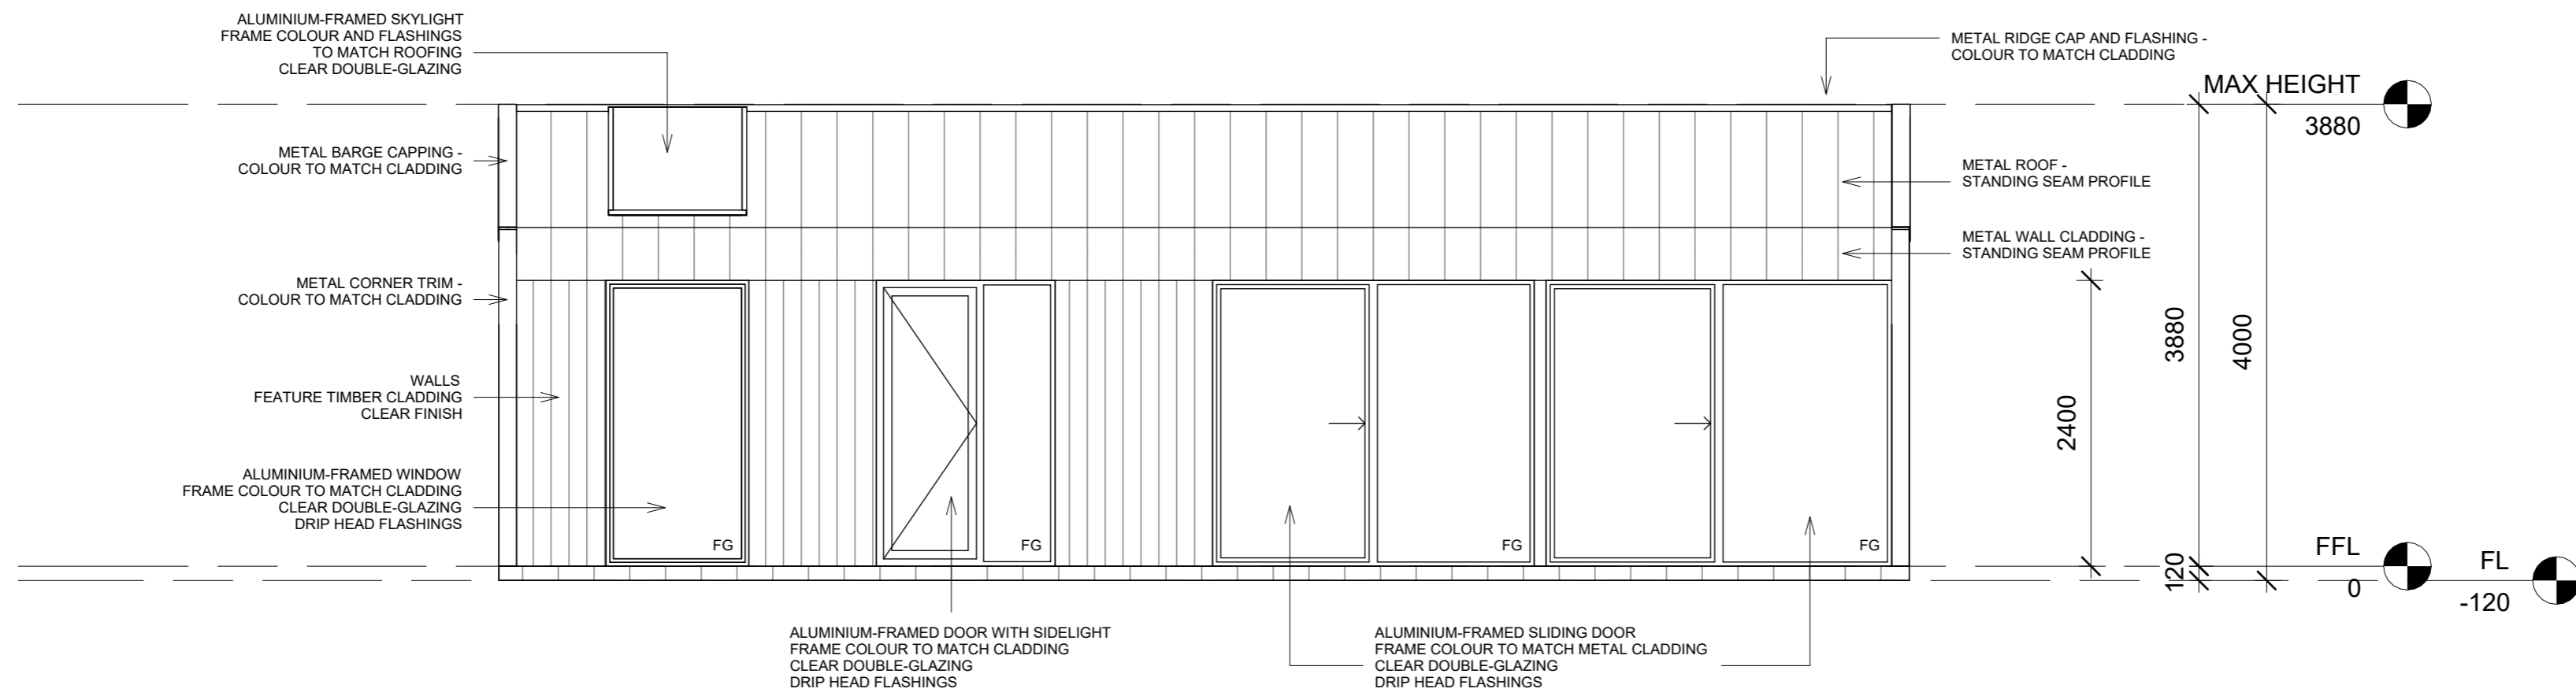

2 West
1 : 50



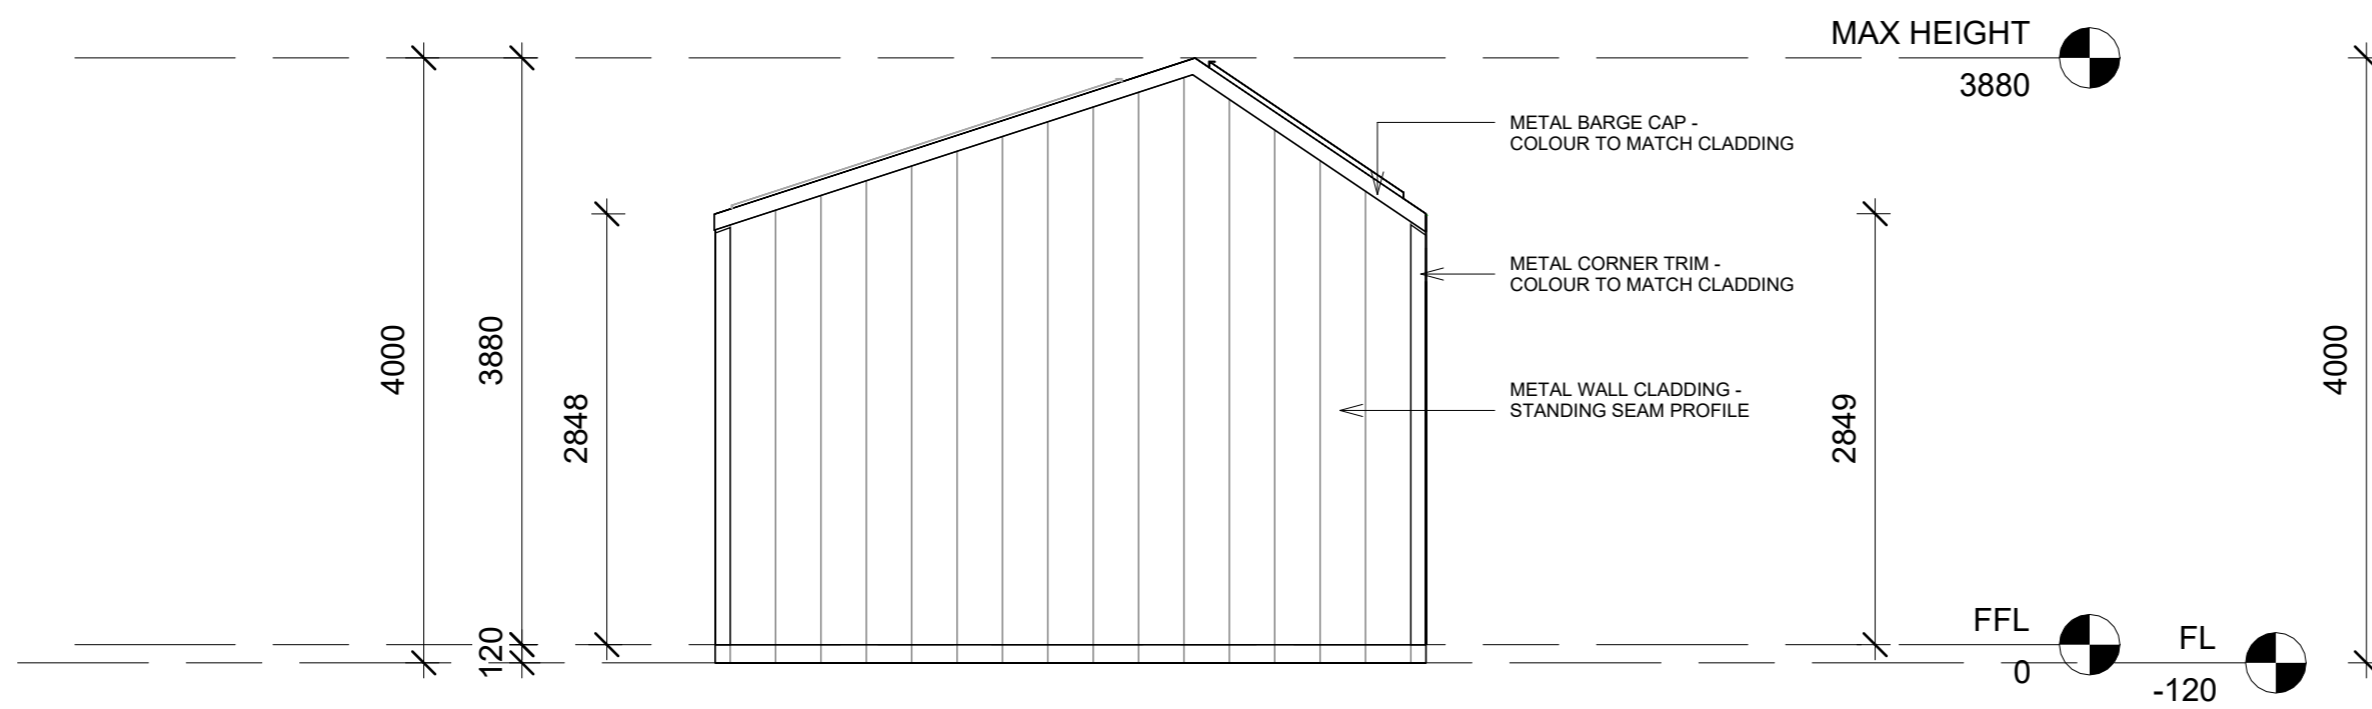


1 North
1 : 50

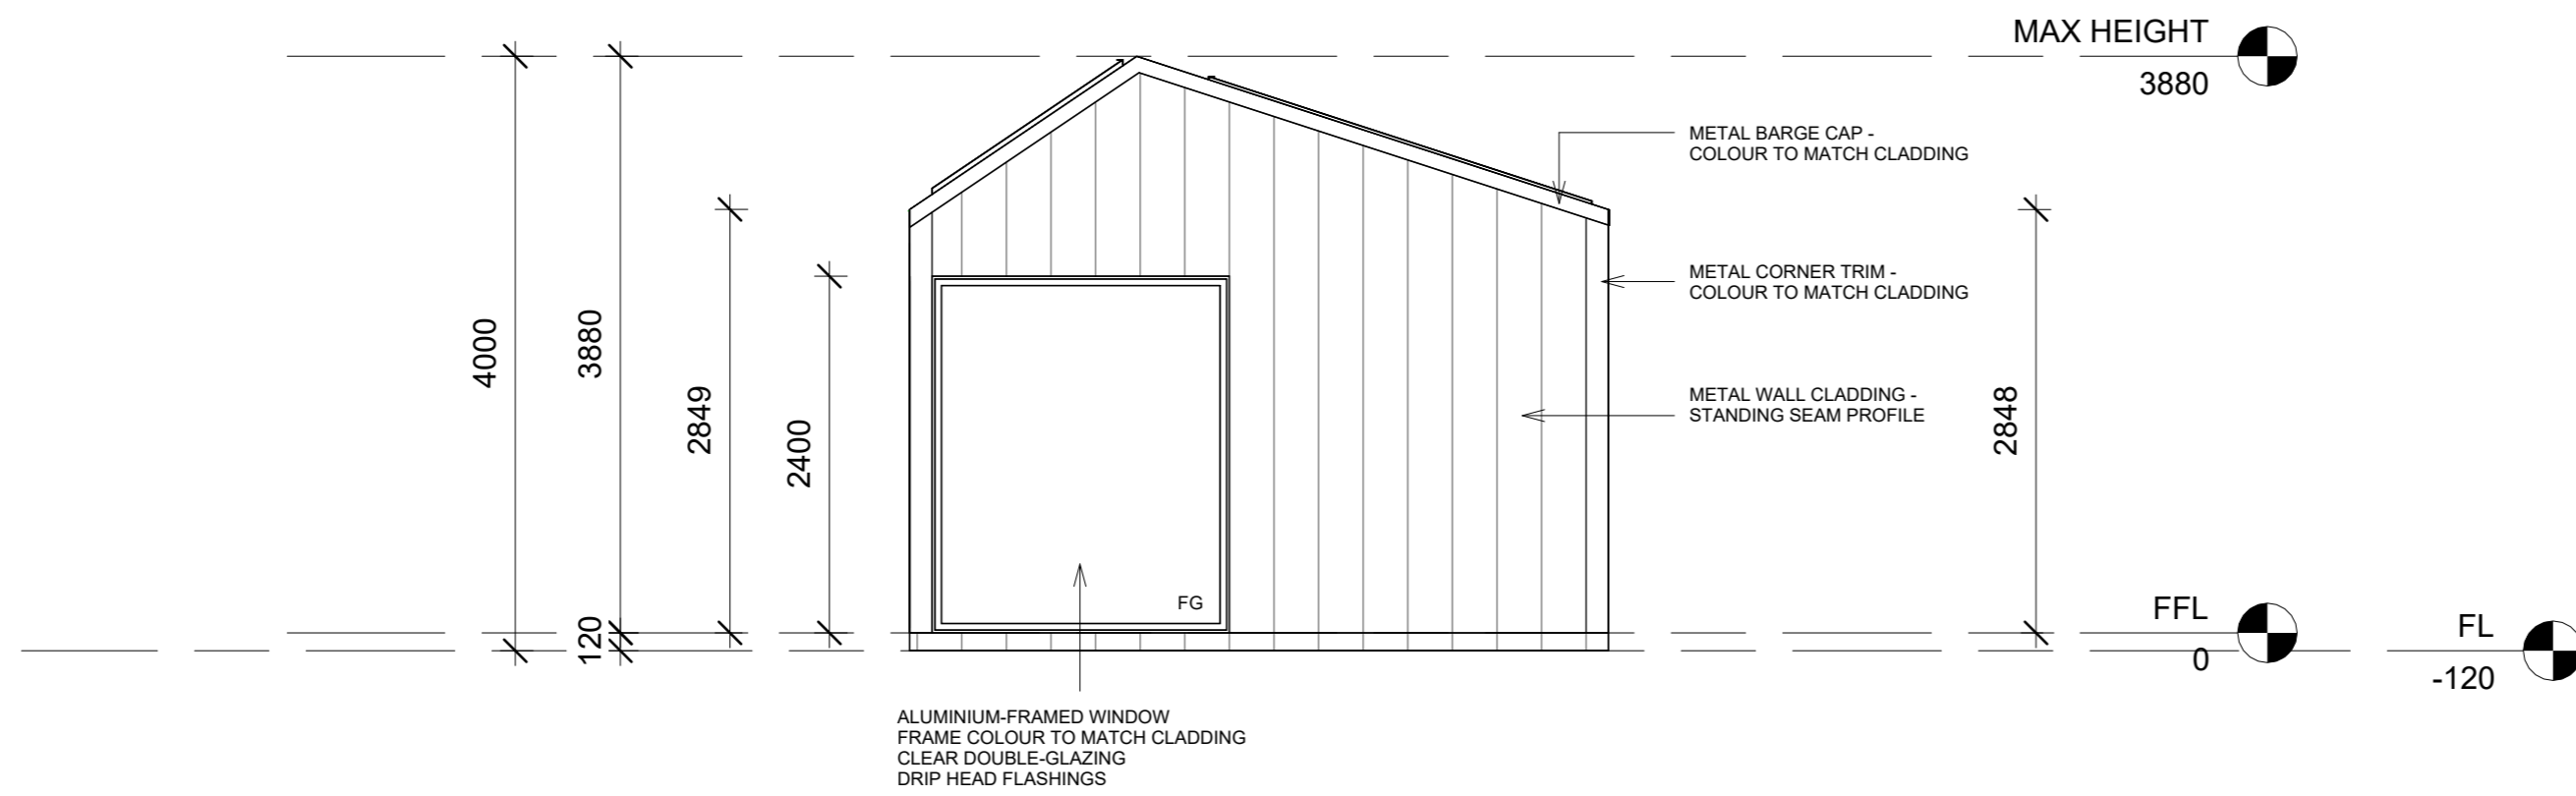



2 South
1 : 50



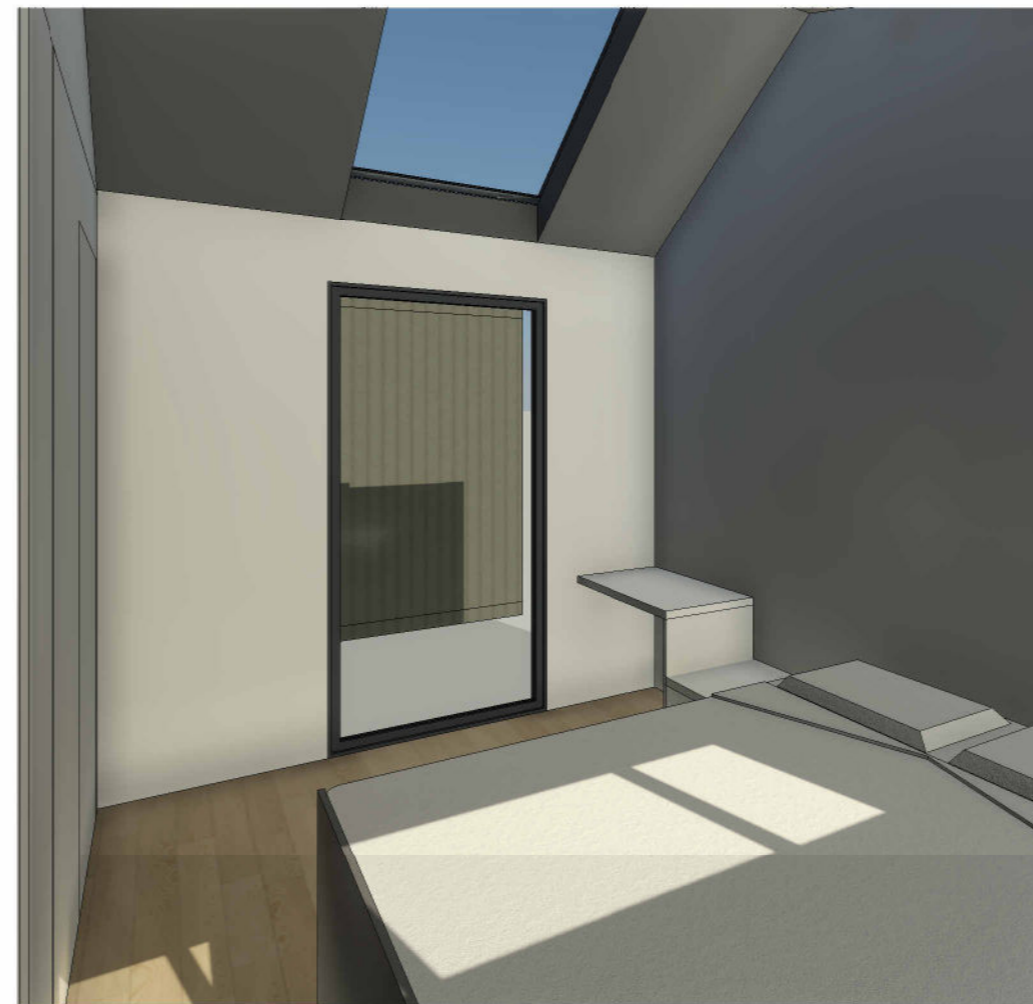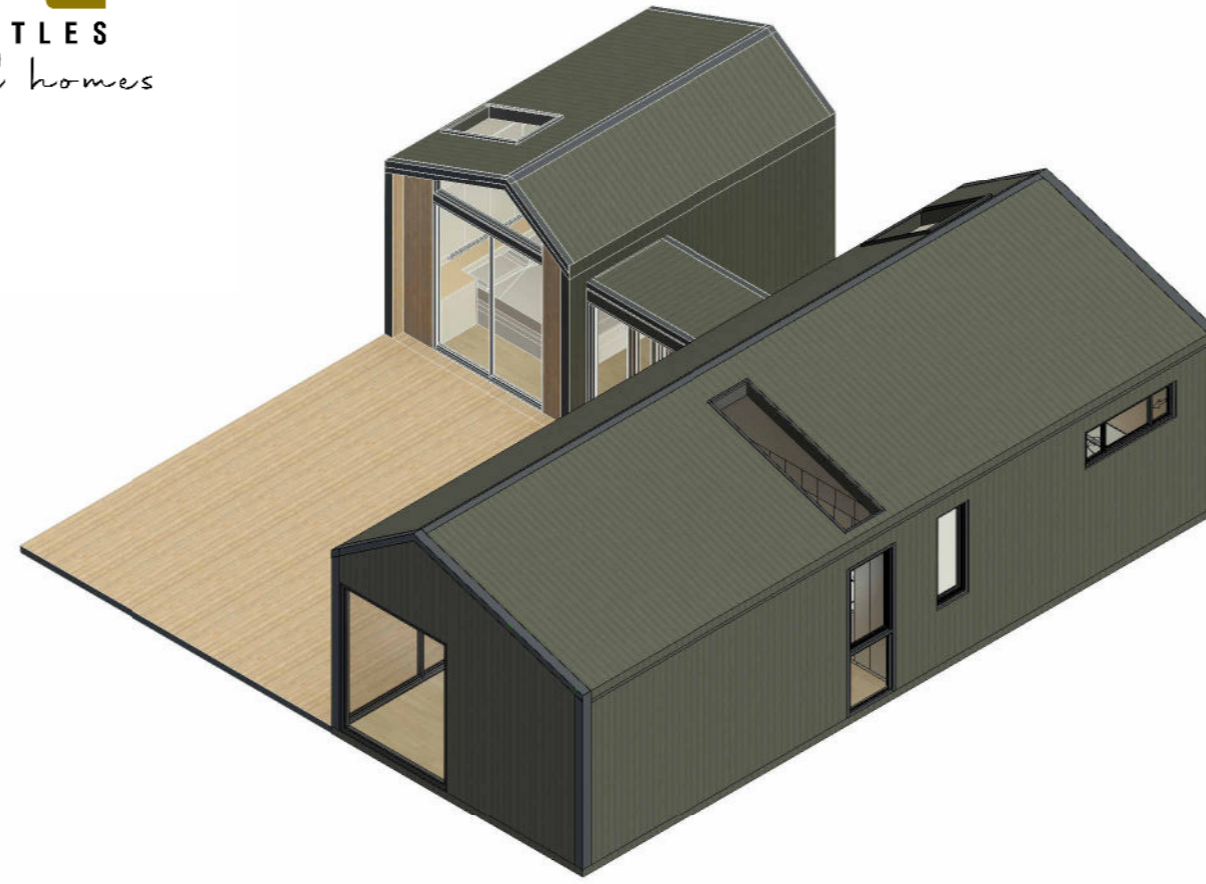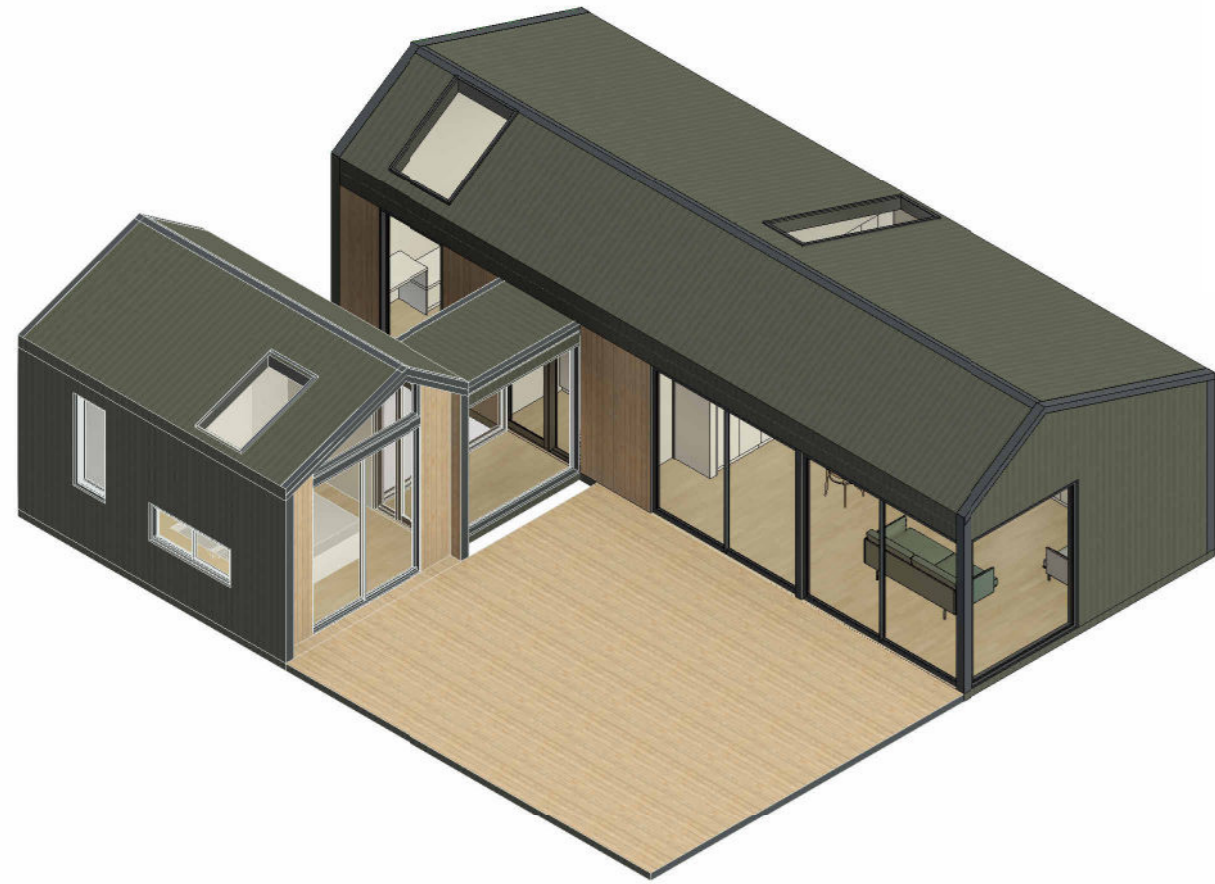





1 GFL
1 : 50

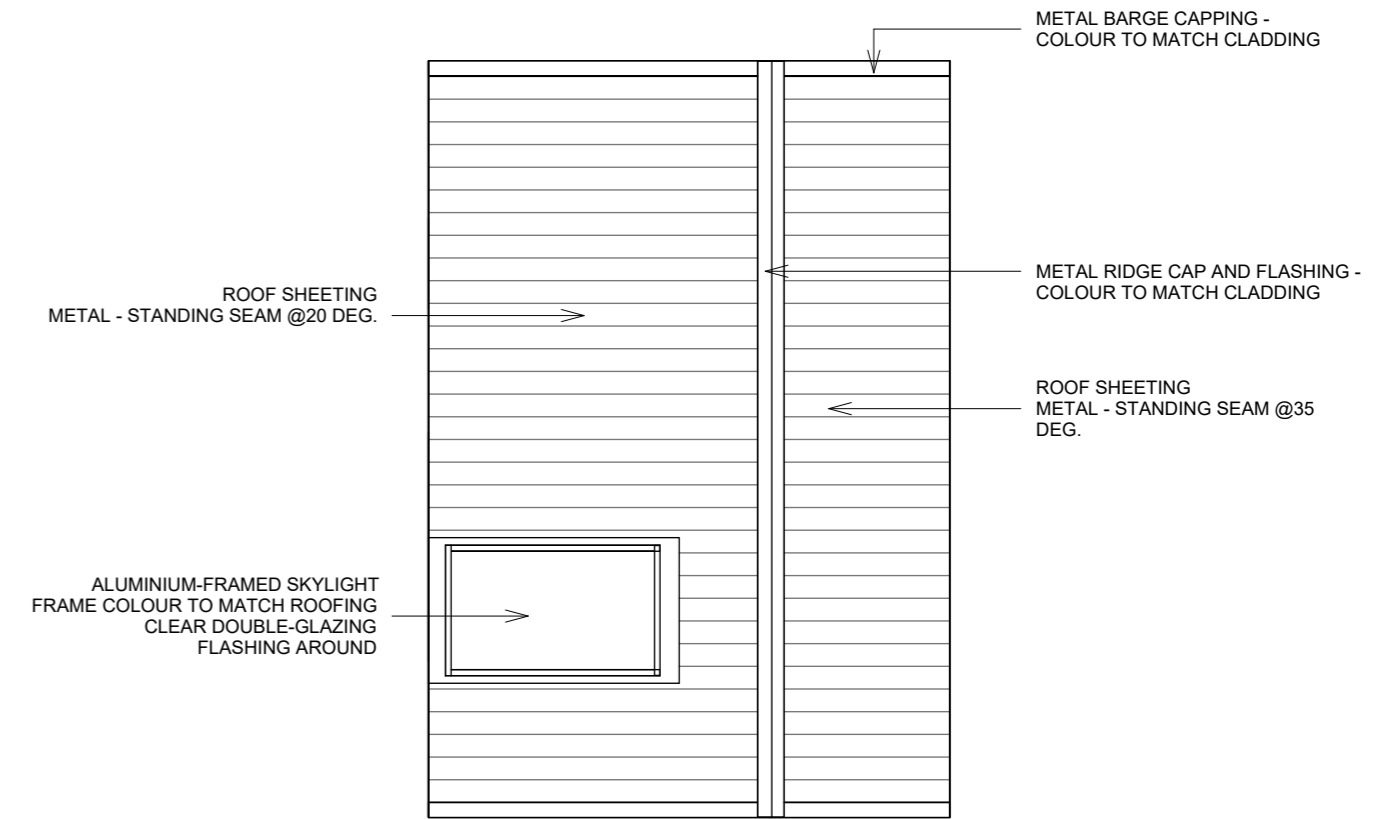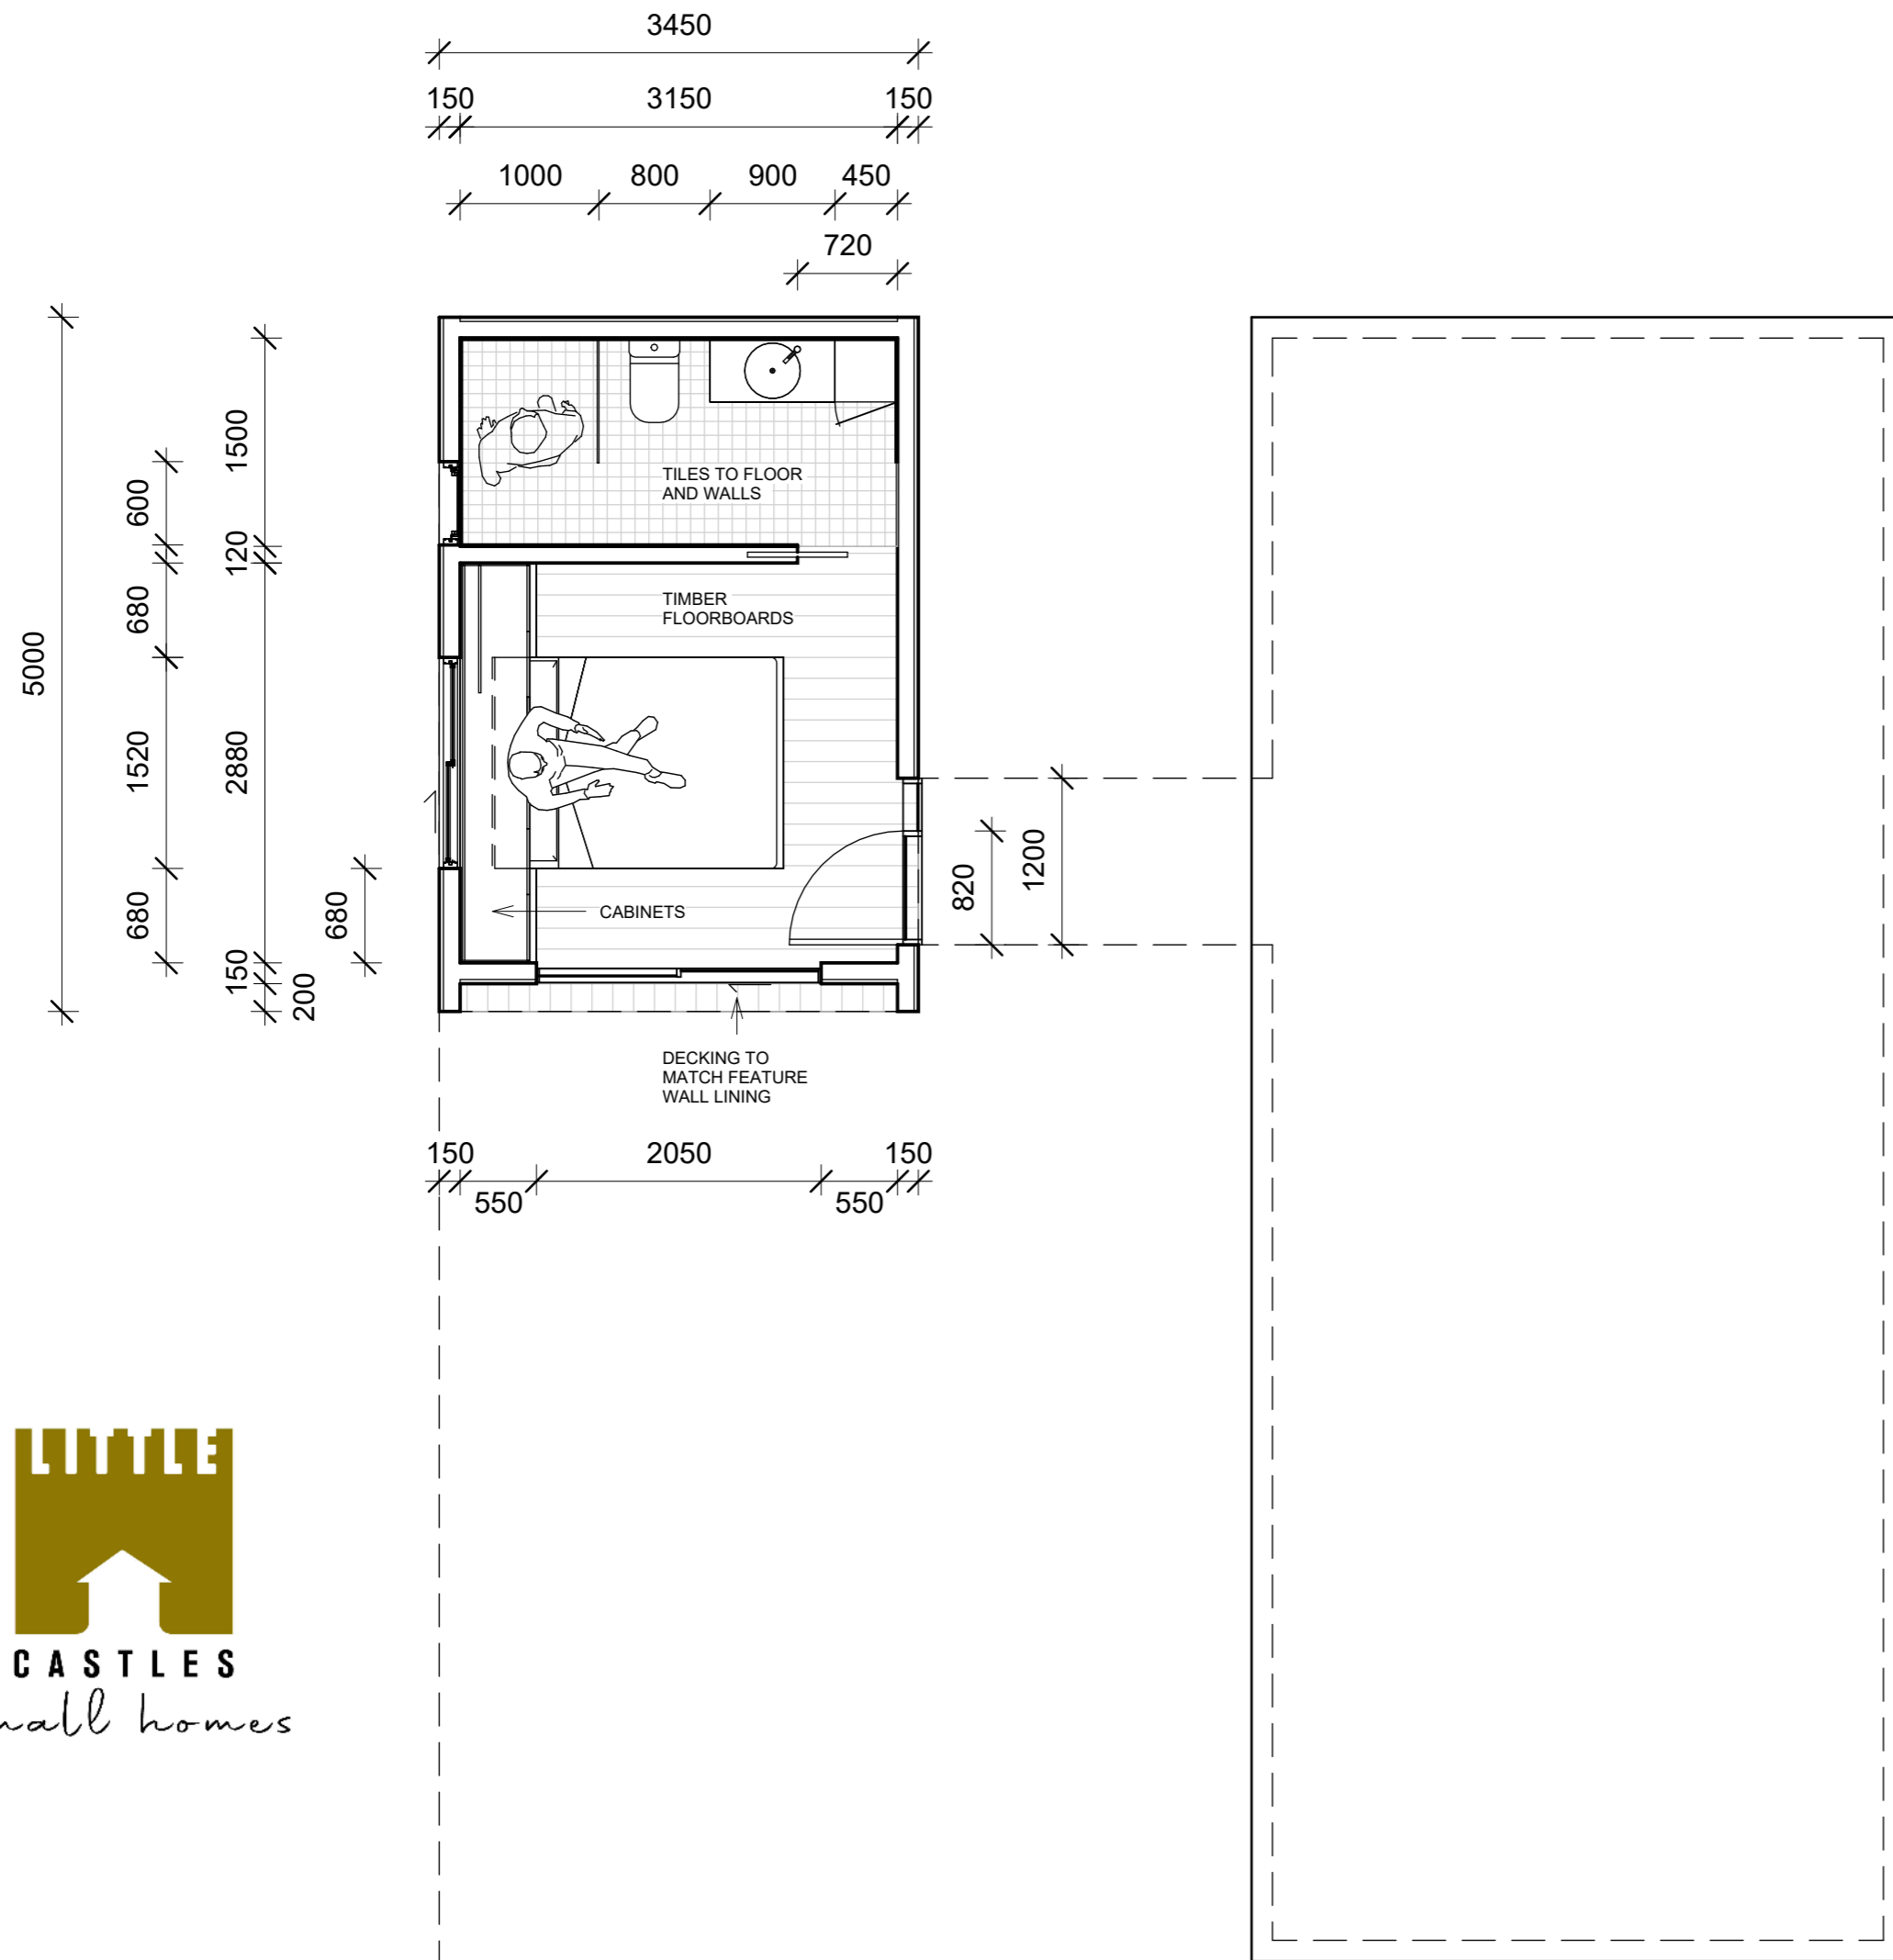


2 ROOF PLAN
1 : 50

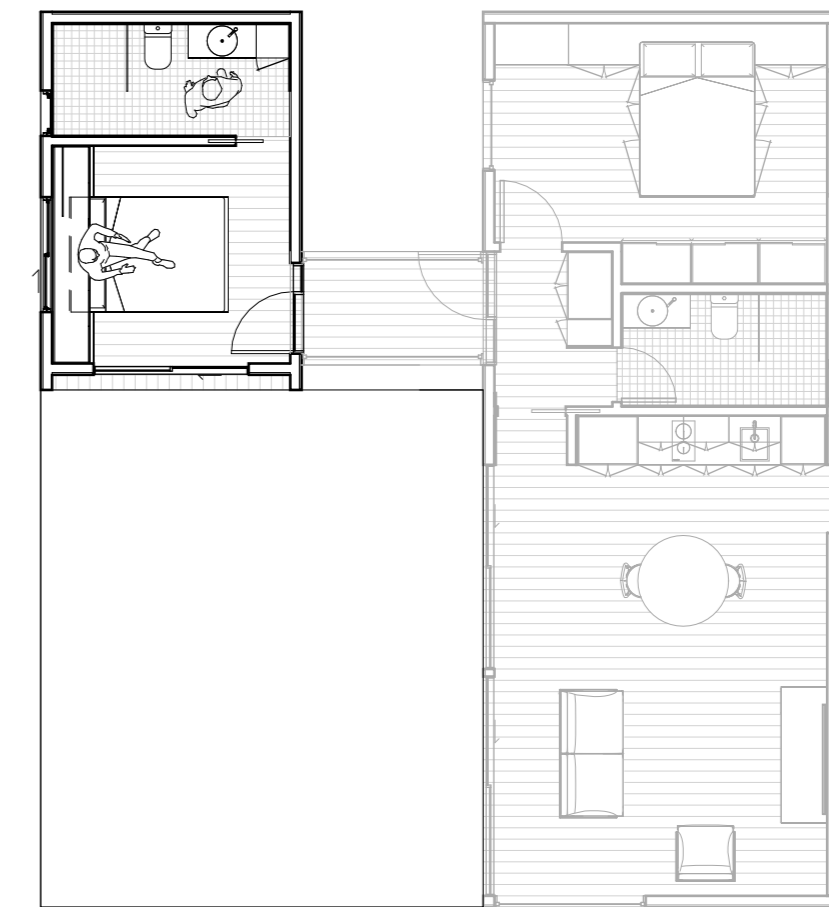


3 MODULAR DIAGRAM
1 : 100

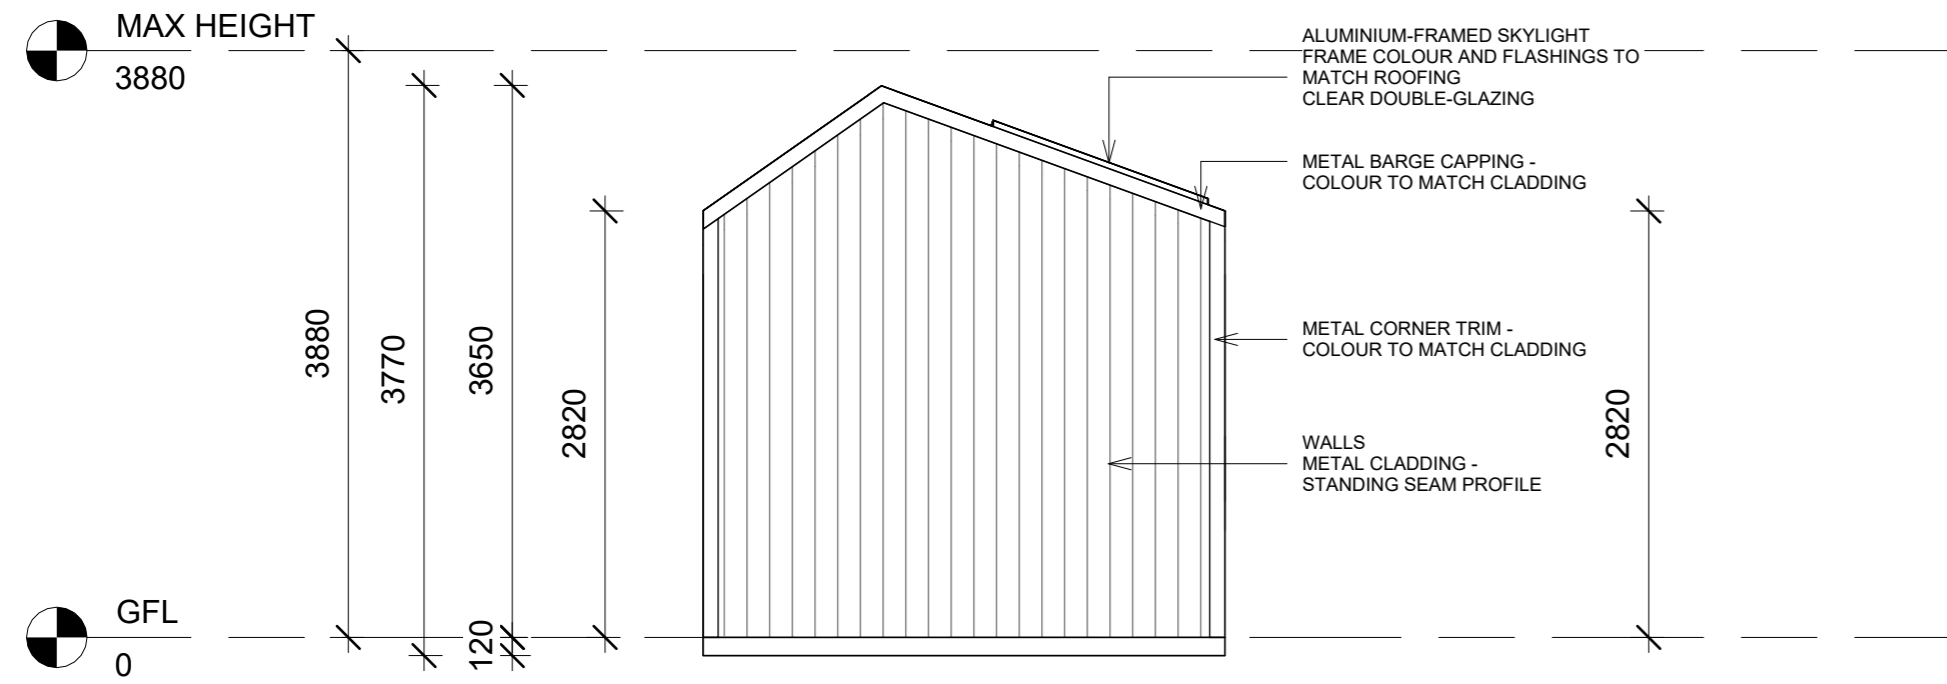


2 North
1 : 50

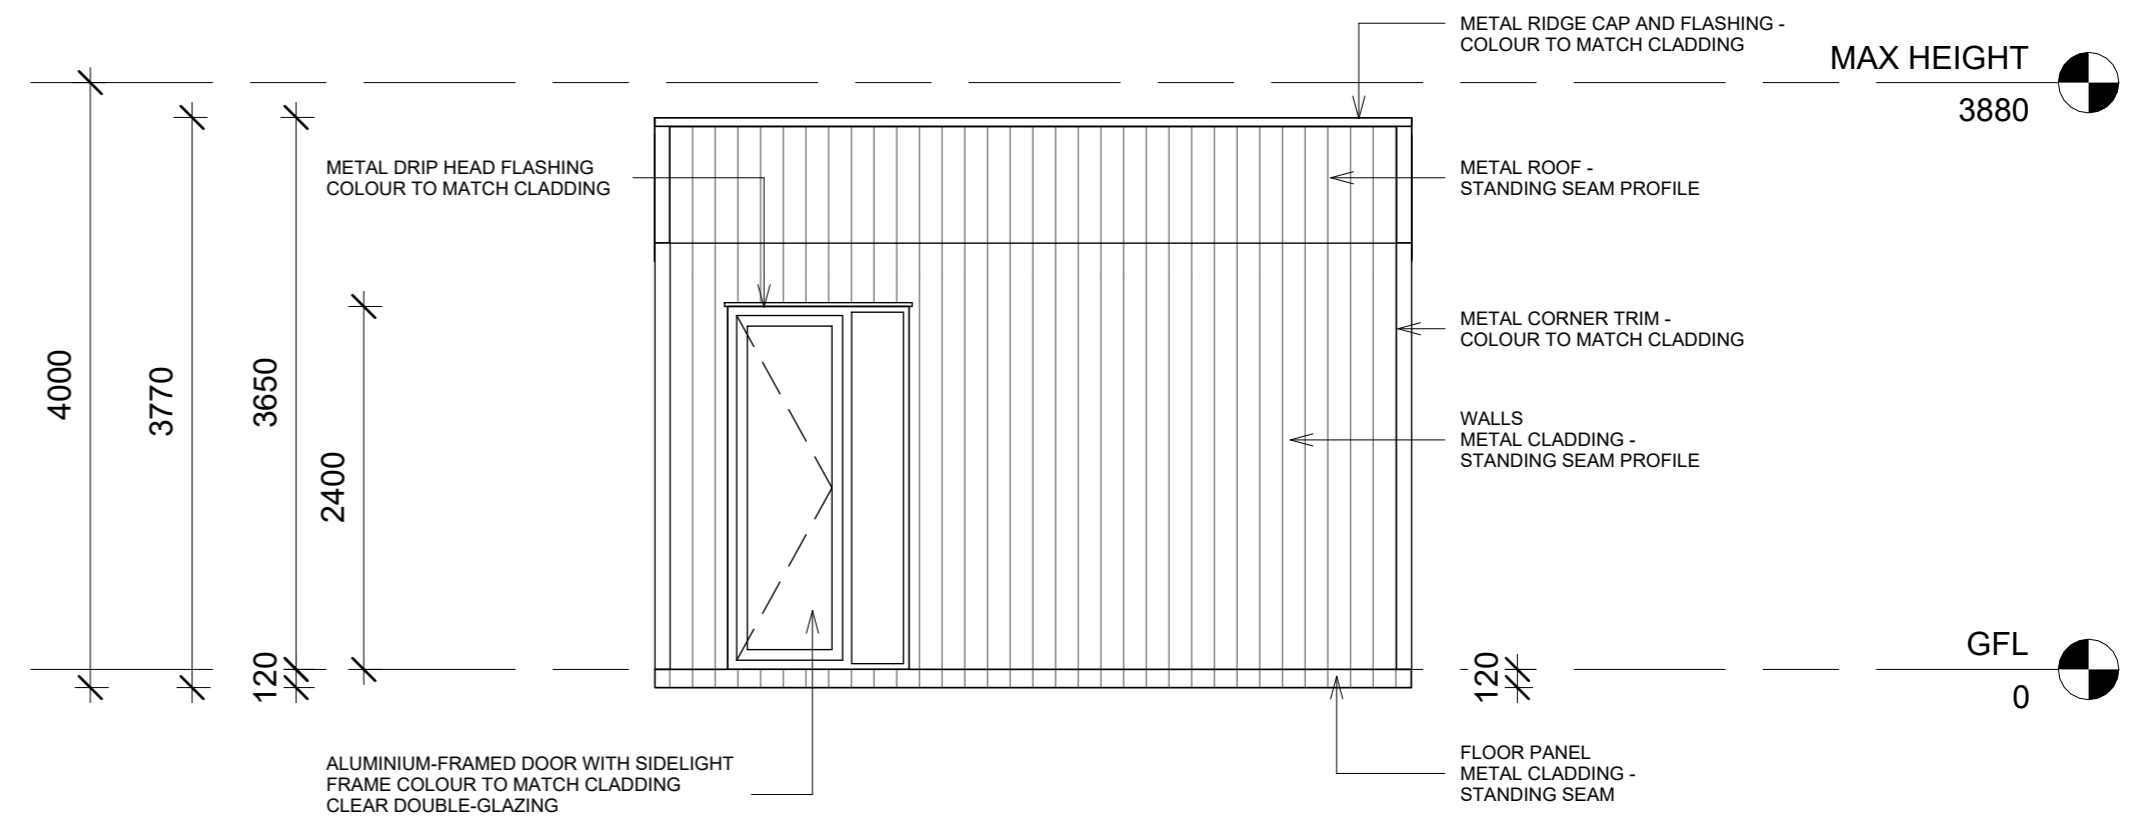



3 East
1 : 50

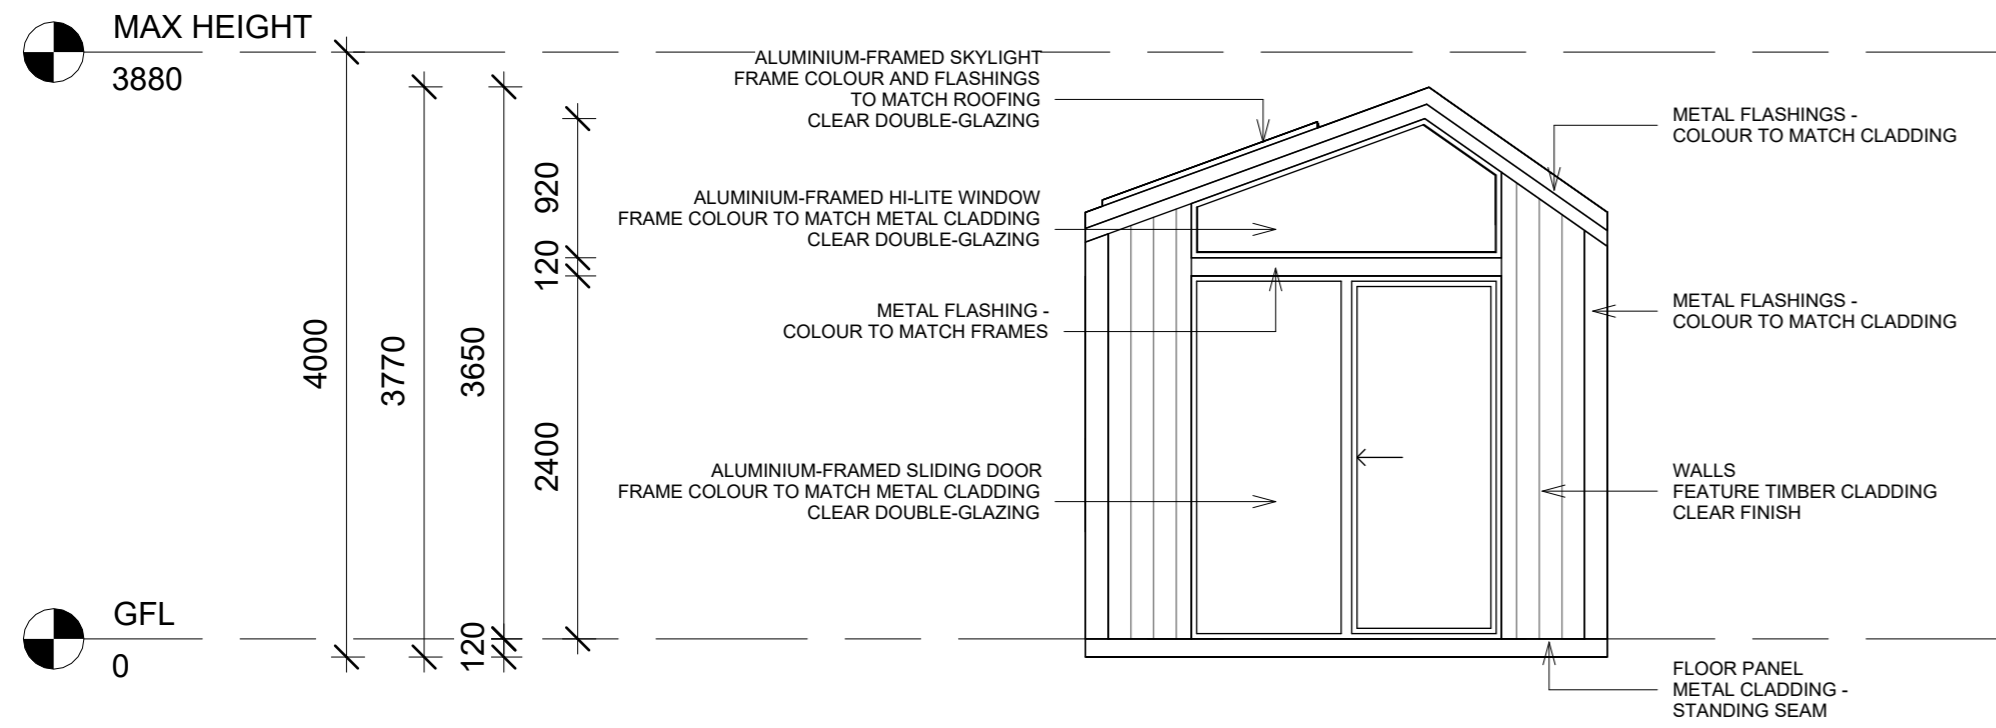


4 South
1 : 50



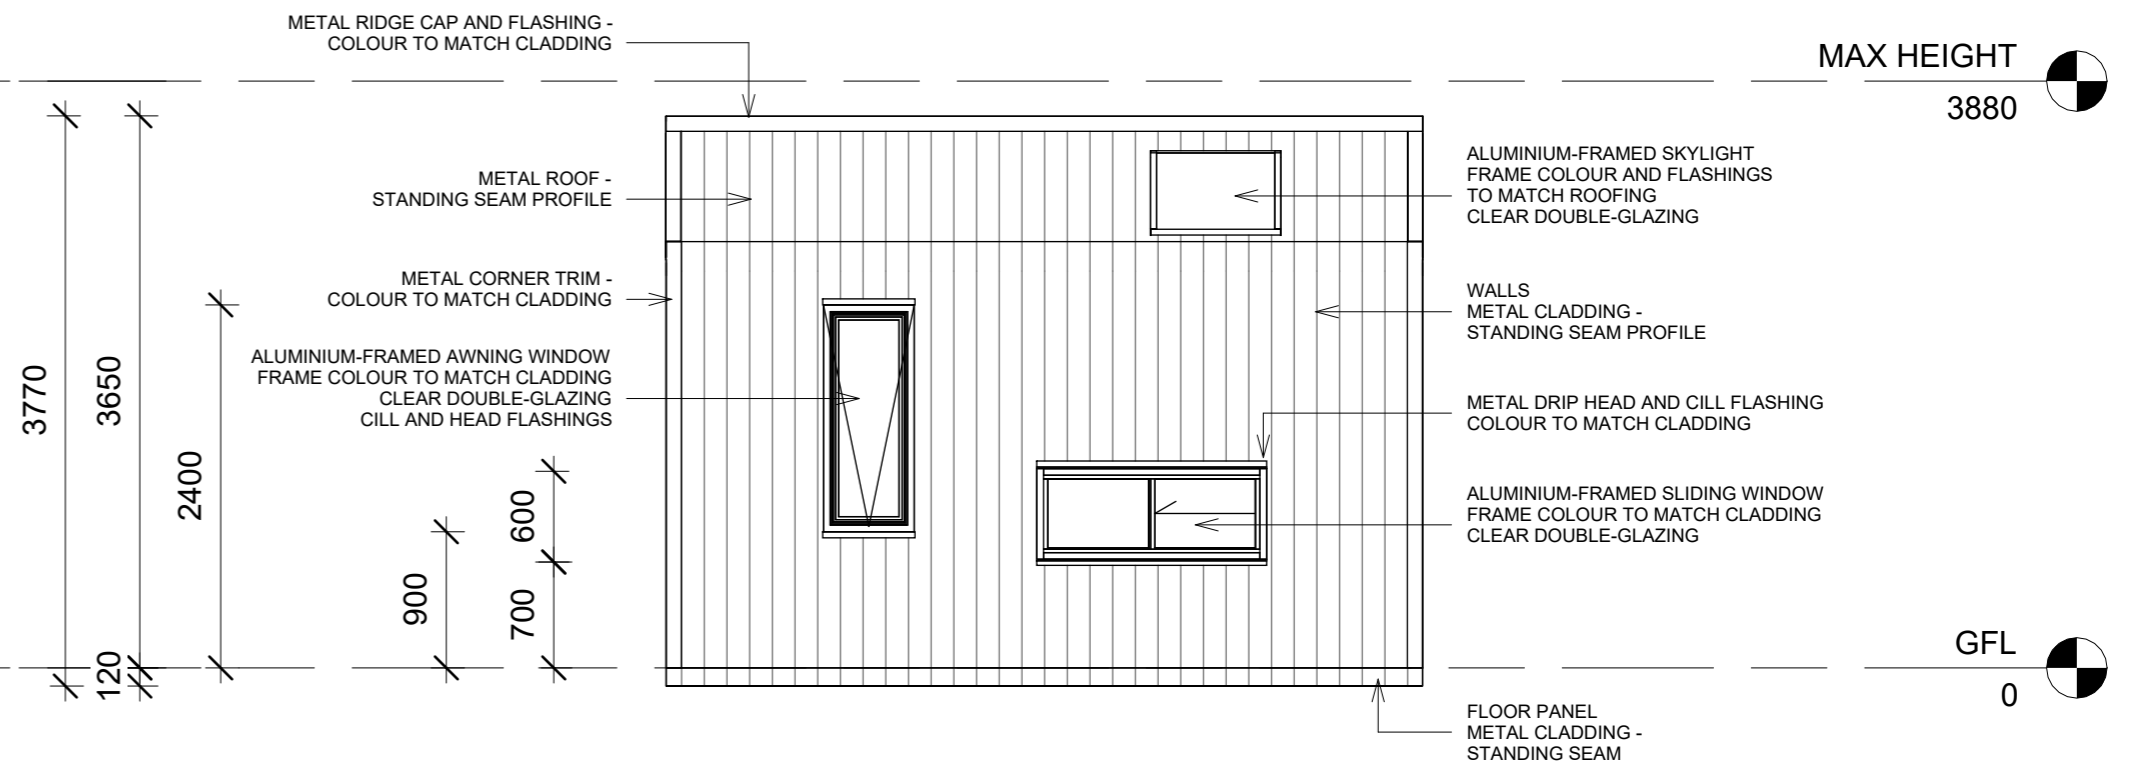


1 West
1 : 50

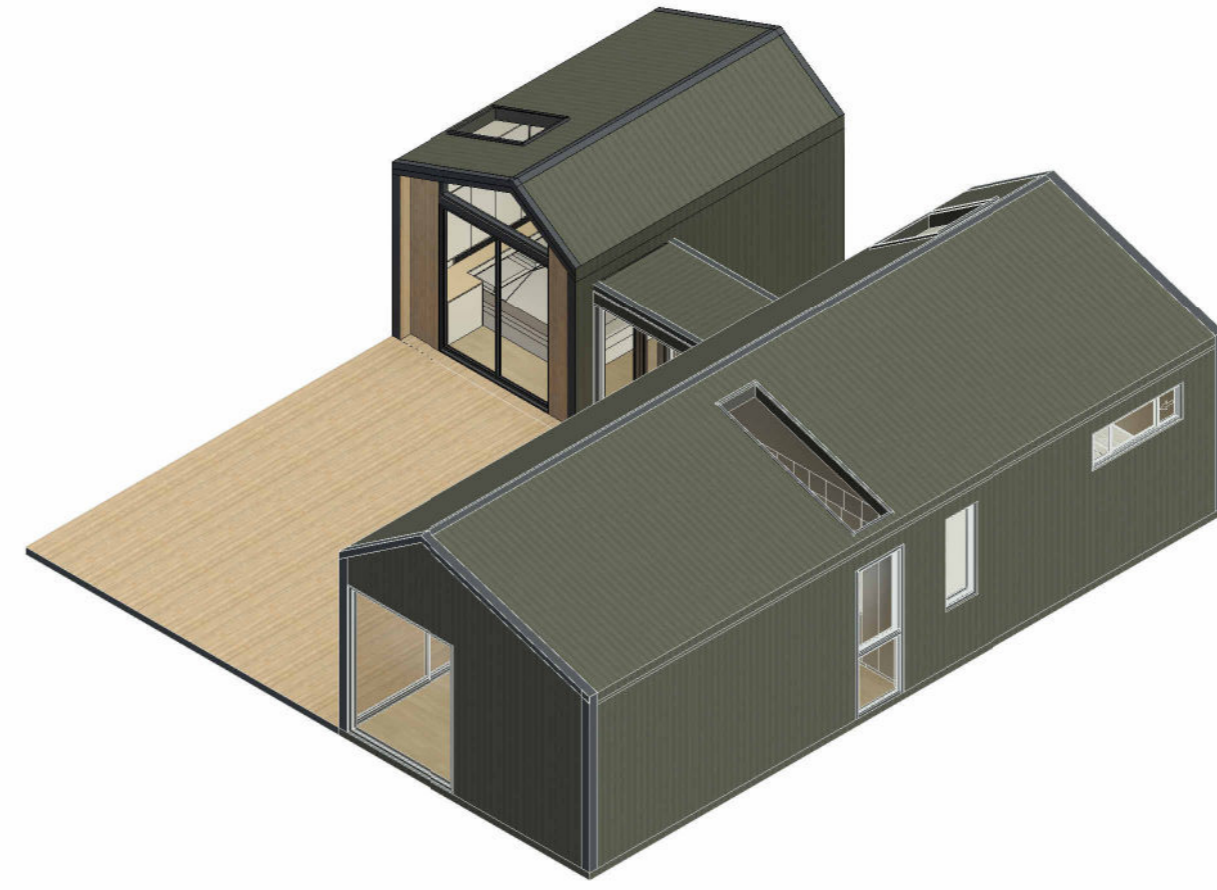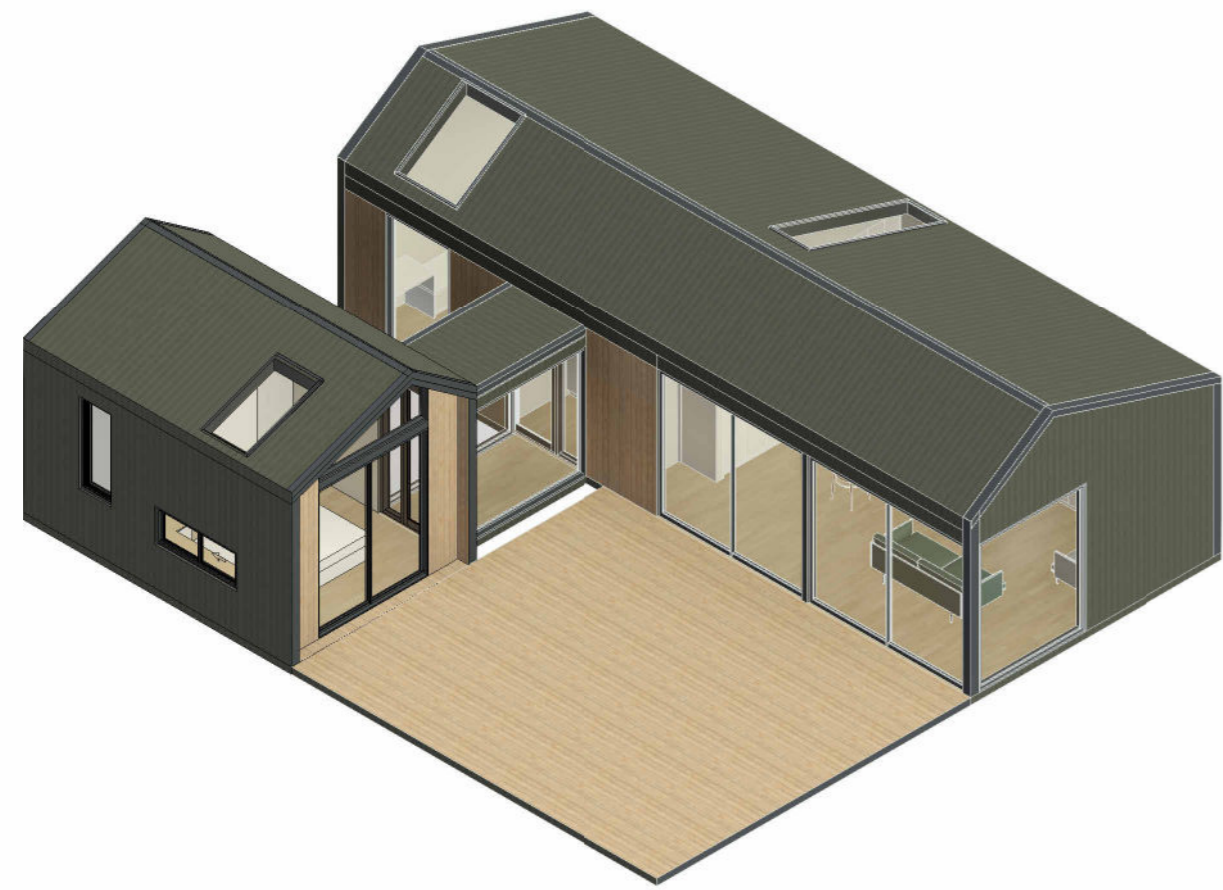

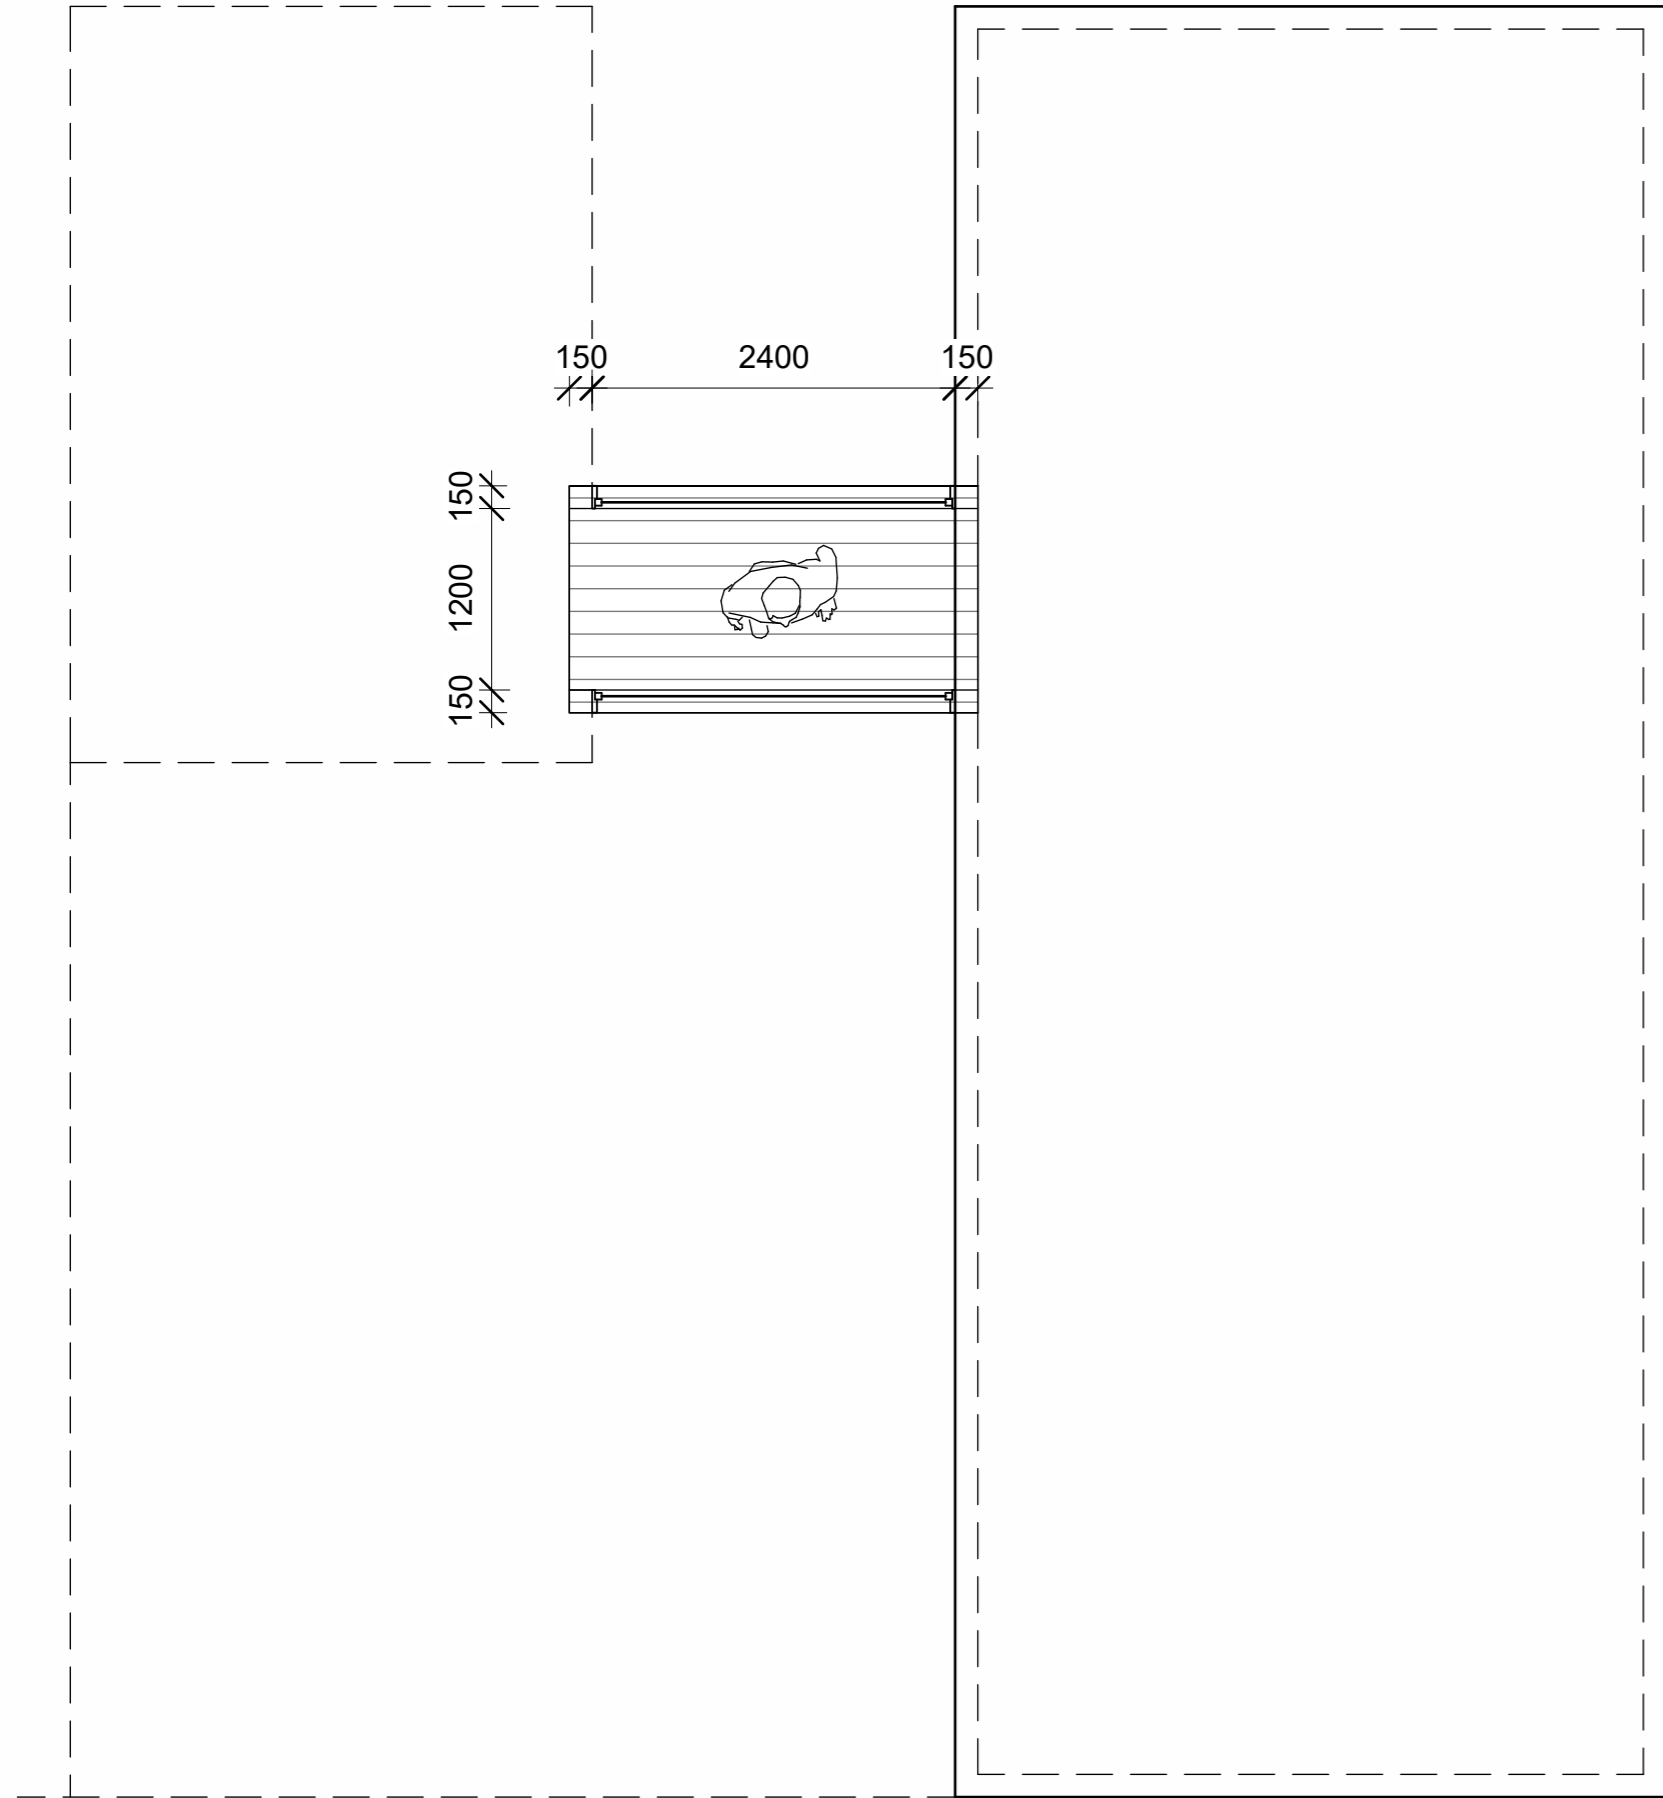

1 GFL
1 : 50

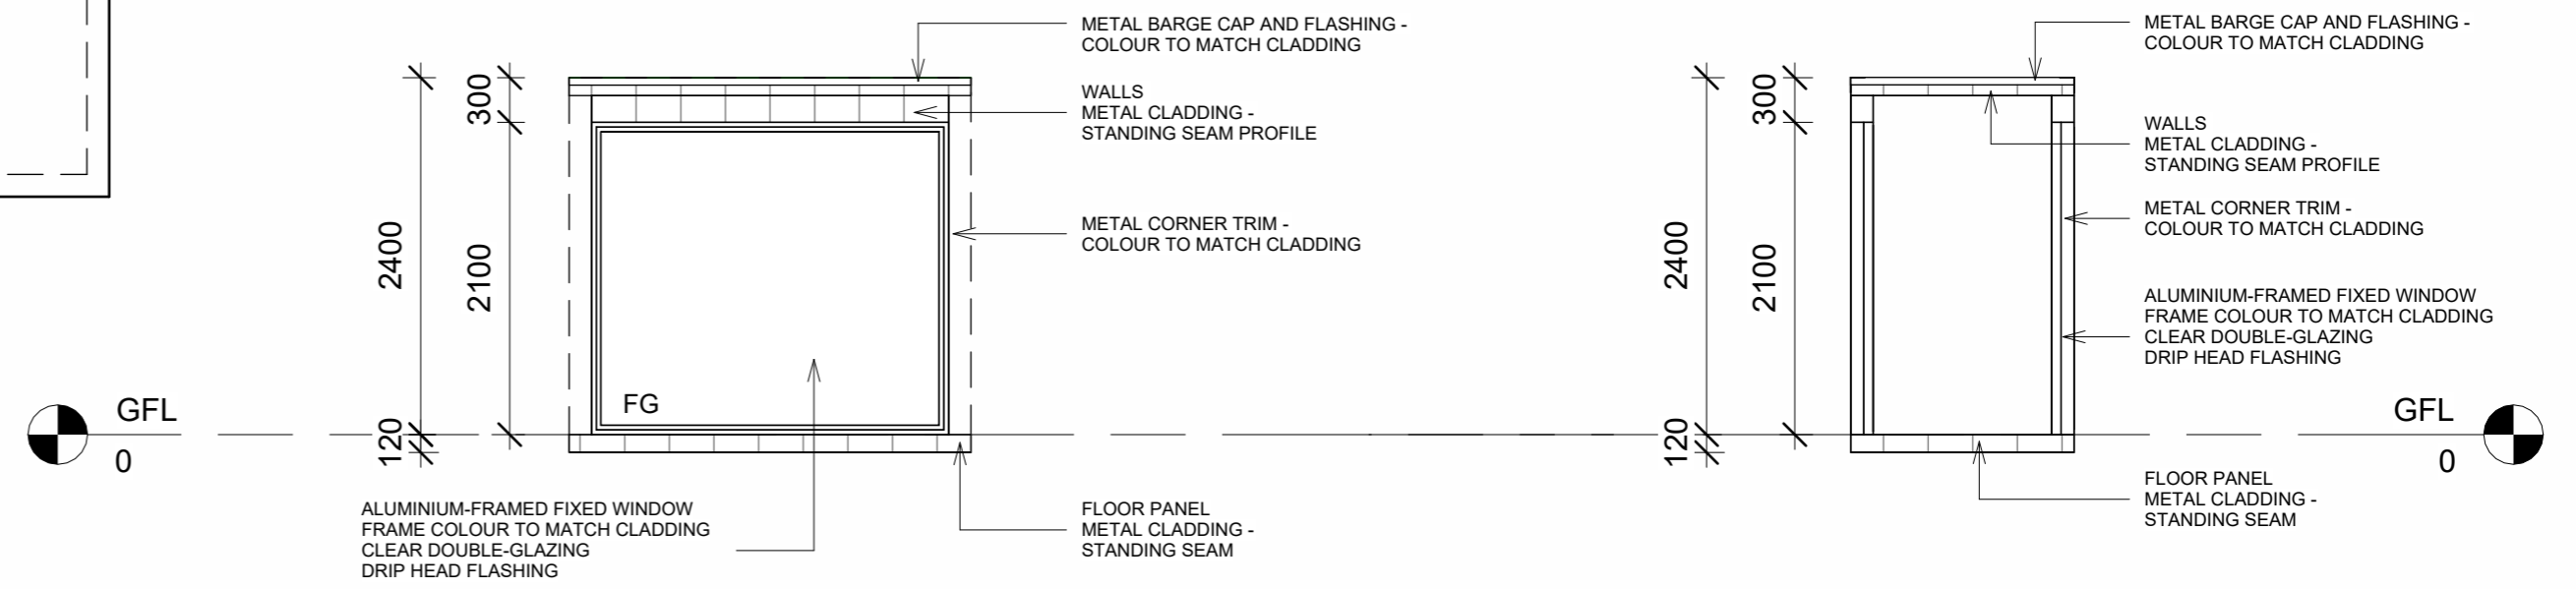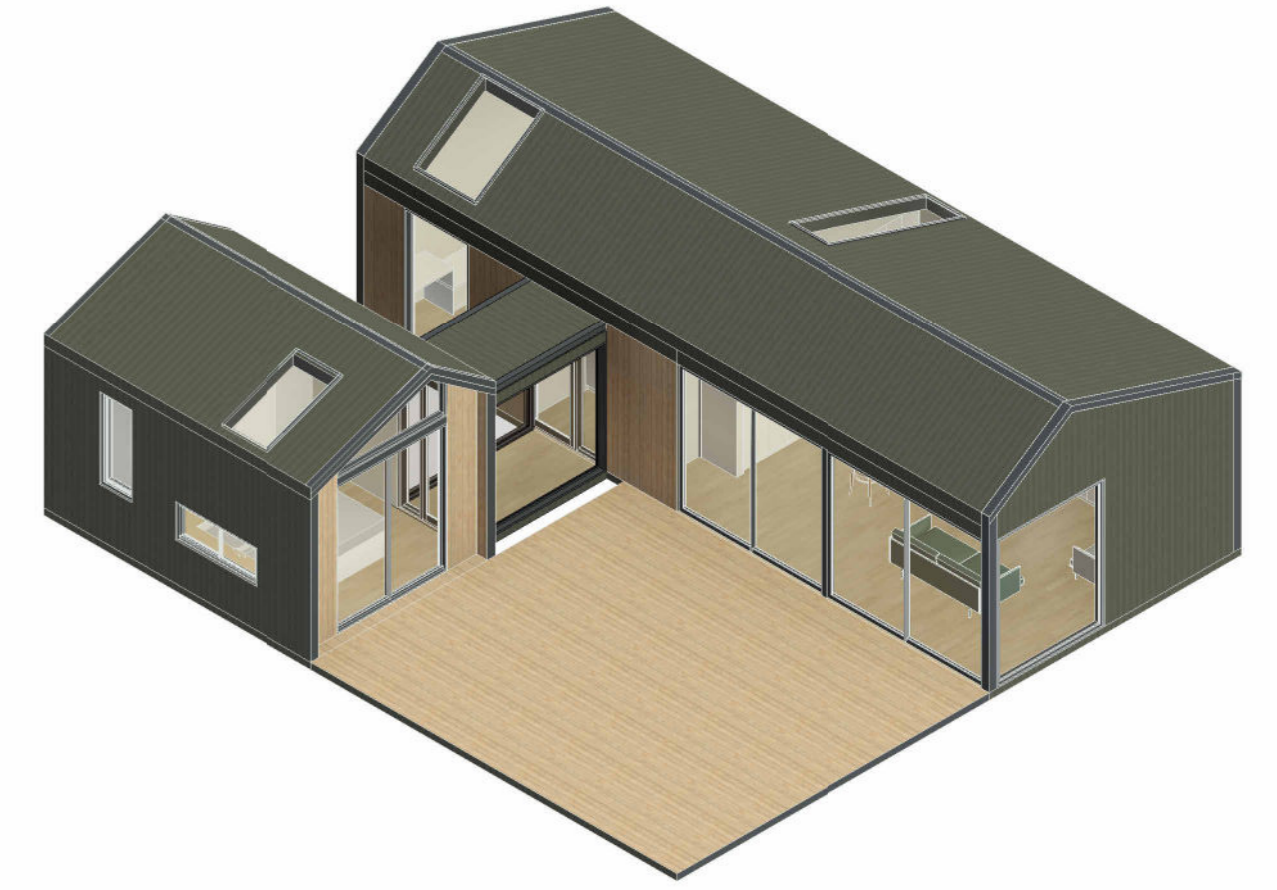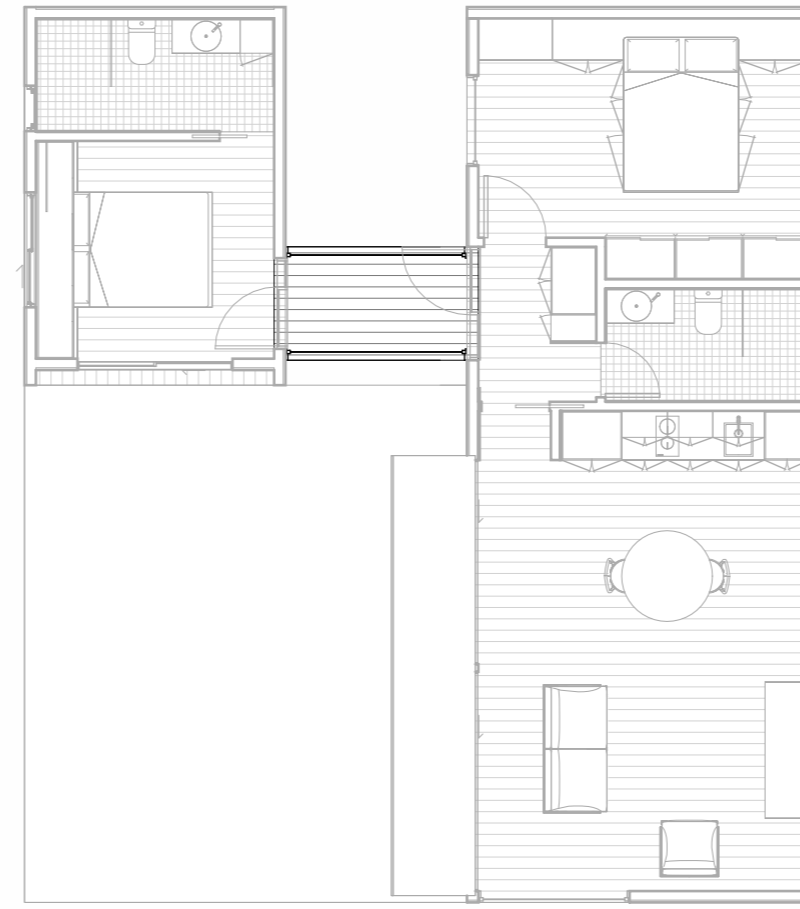

4 North
1 : 50

5 East
1 : 50

